




Redstone Arsenal

Proposed Campus Area Analysis

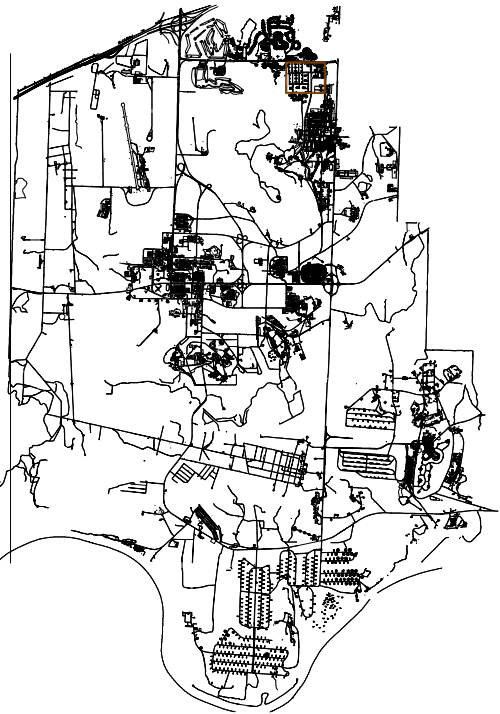


- Color Legend**
- Existing Lodging Facility
 - Building Areas
 - Force Protection Setbacks
 - Primary Circulation

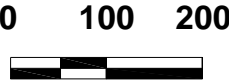

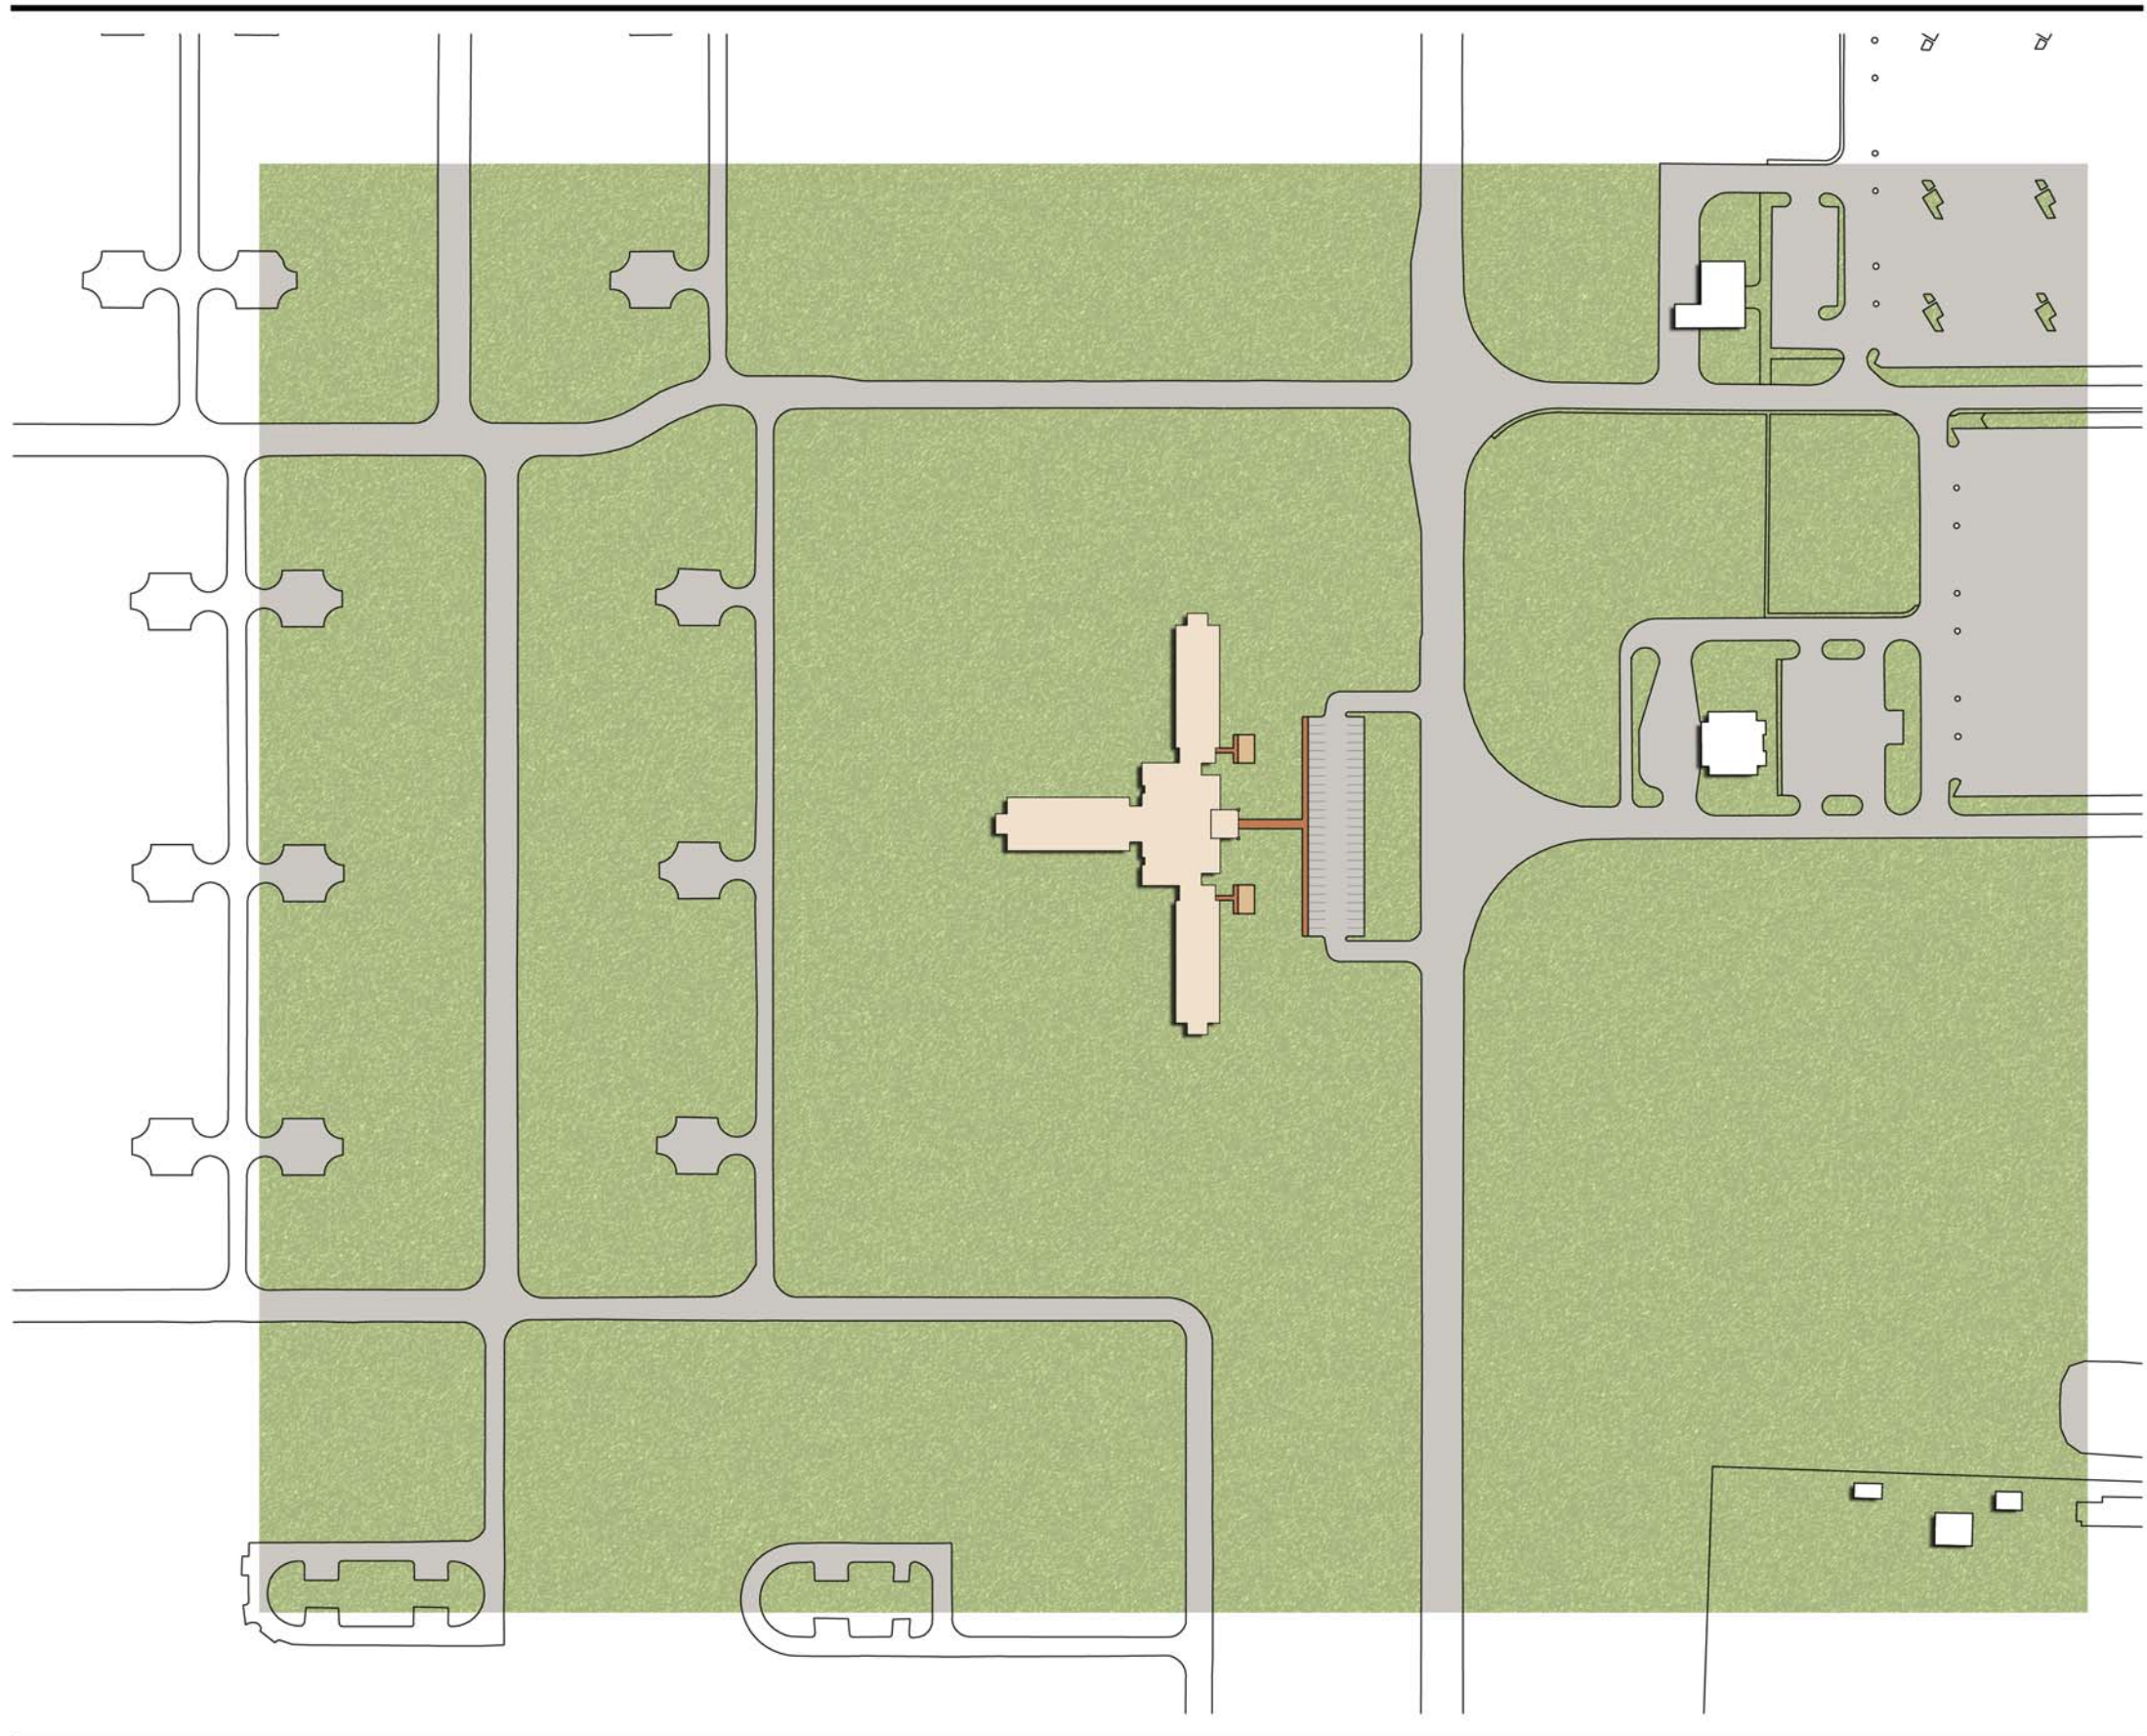

Redstone Arsenal

Lodging Master Plan

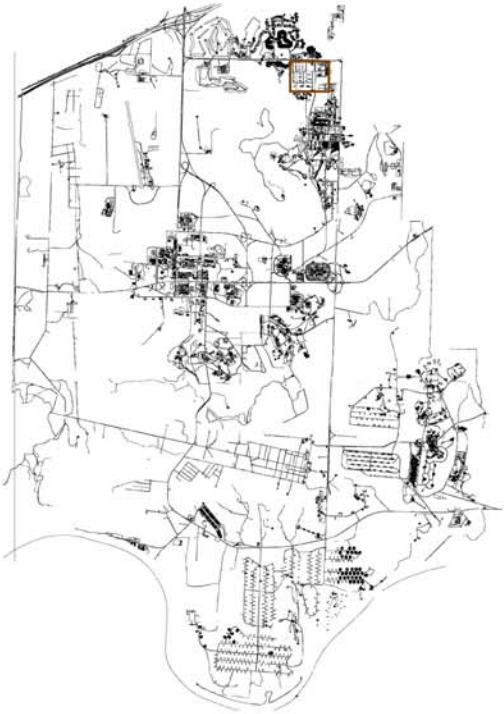


- Color Legend**
- Sidewalks
 - Playground
 - Existing Buildings
 - New Buildings
 - Water Features
 - Grass, Lawn
 - Streets & Parking Lots



Redstone Arsenal

Proposed Lodging Facility

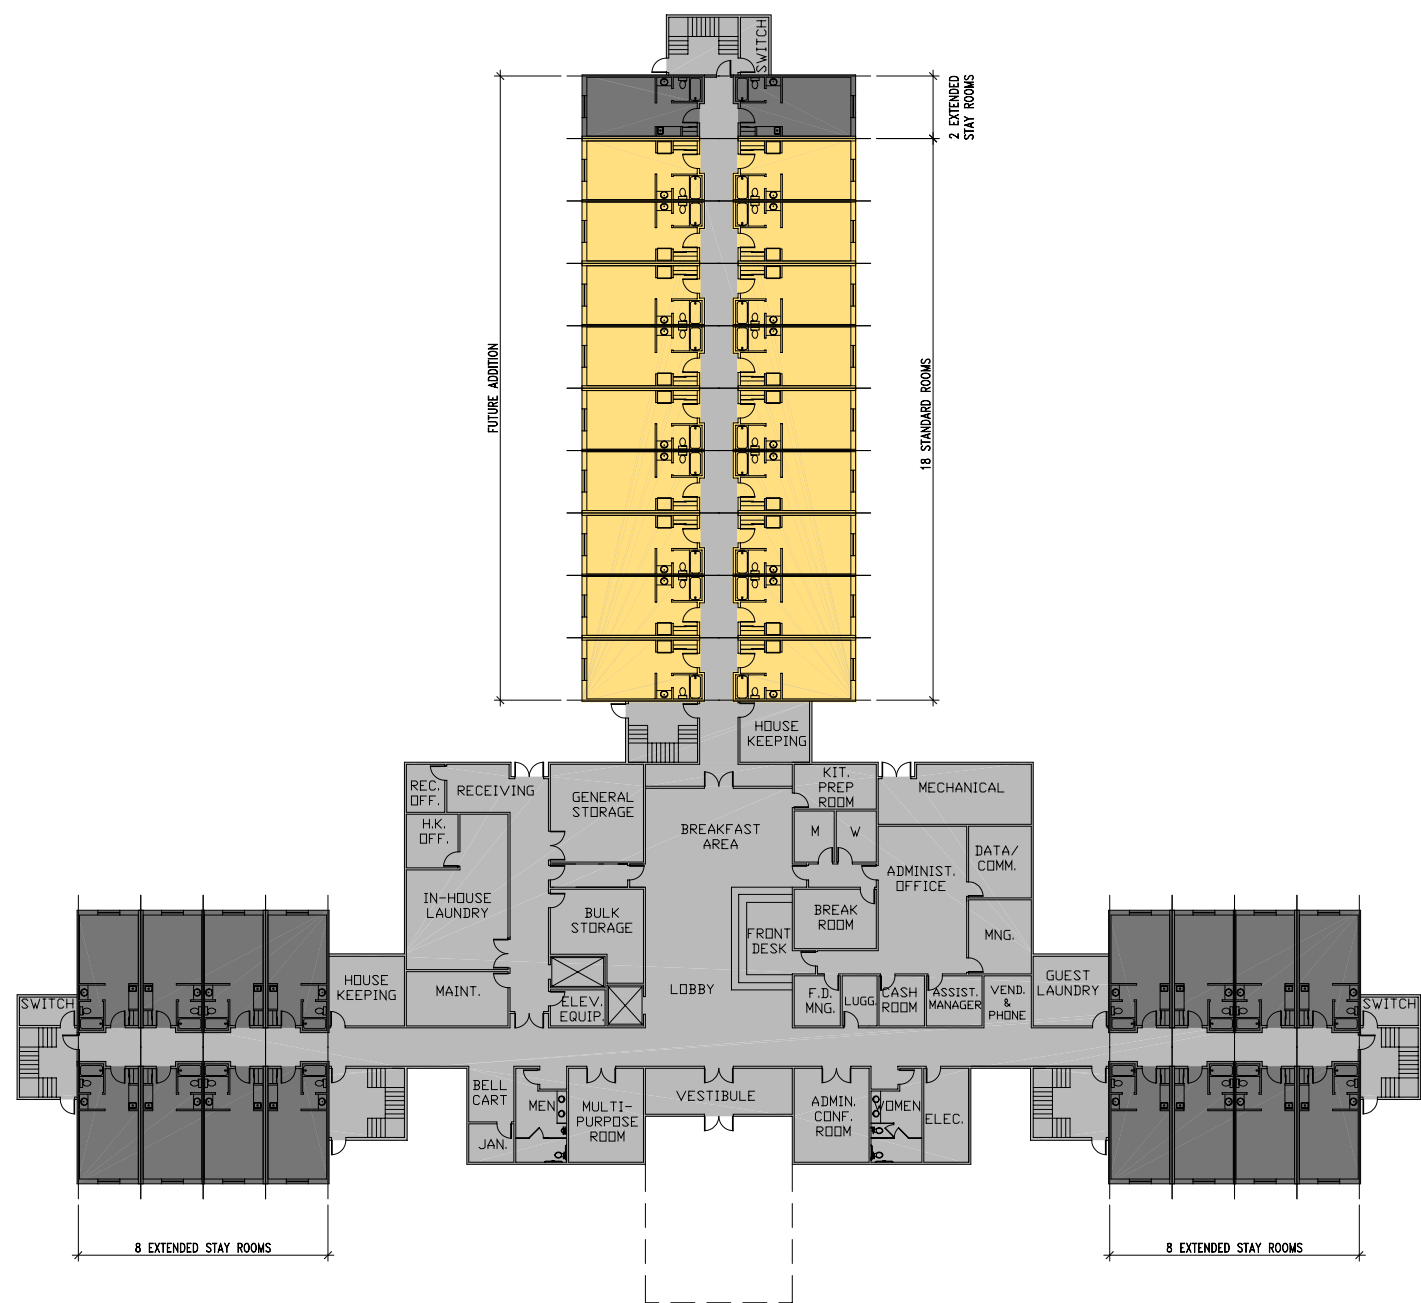


First Floor Plan

- Color Legend**
- Standard Rooms
 - Extended Stay Rooms
 - Family Suites
 - Public & Service Areas



Redstone Arsenal
Proposed Lodging Facility

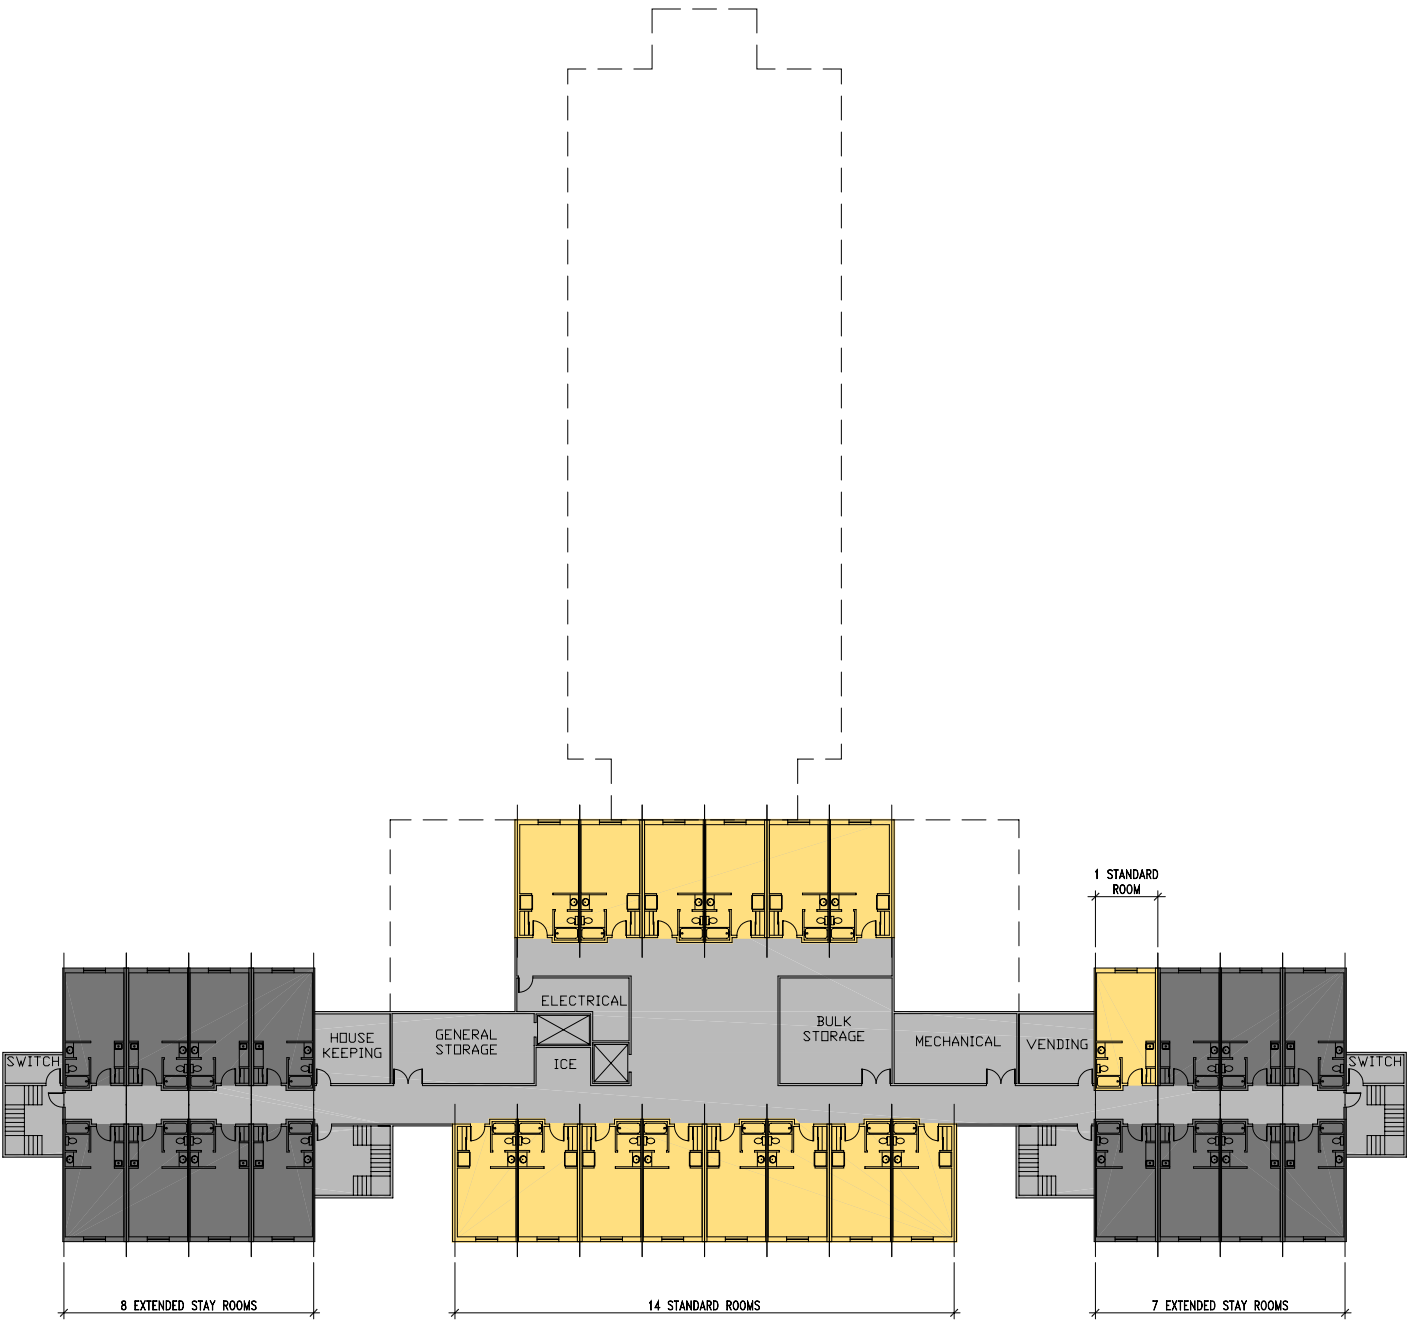


Second Floor Plan

- Color Legend**
- Standard Rooms
 - Extended Stay Rooms
 - Family Suites
 - Public & Service Areas




Redstone Arsenal

Existing Building Plan
Building 55

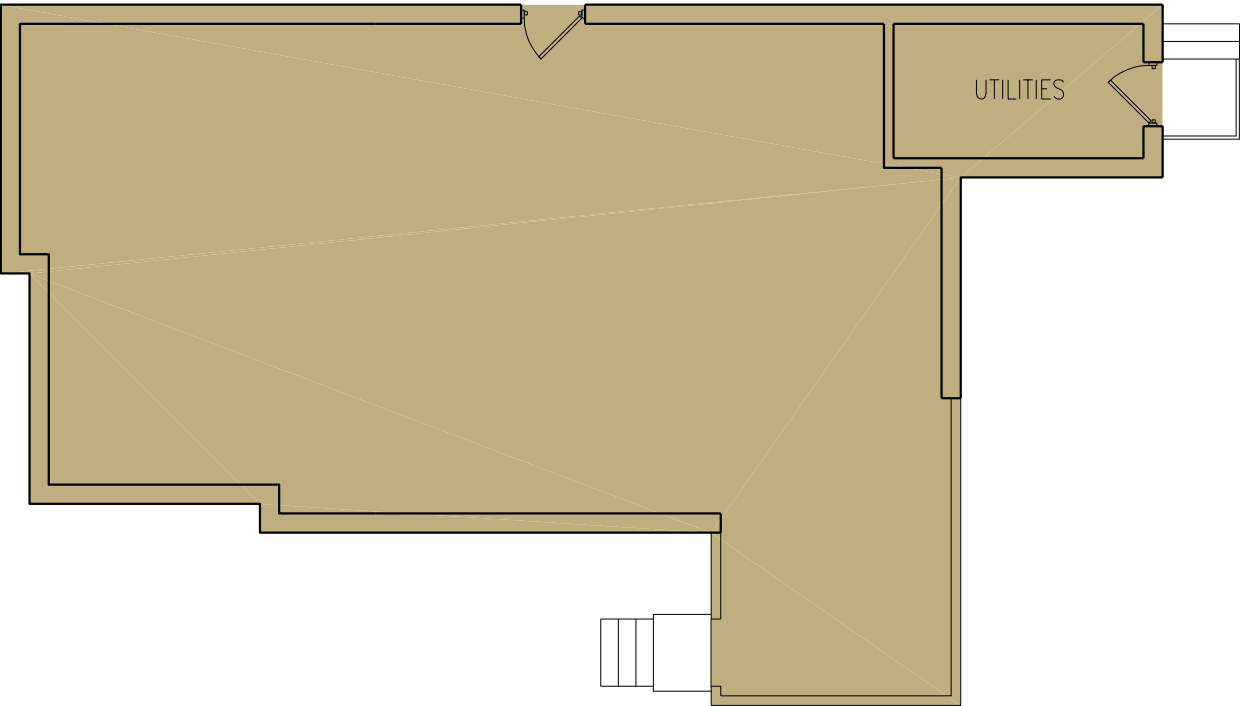


First Floor

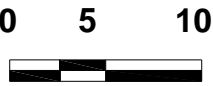


Redstone Arsenal

Existing Building Plan
Building 56

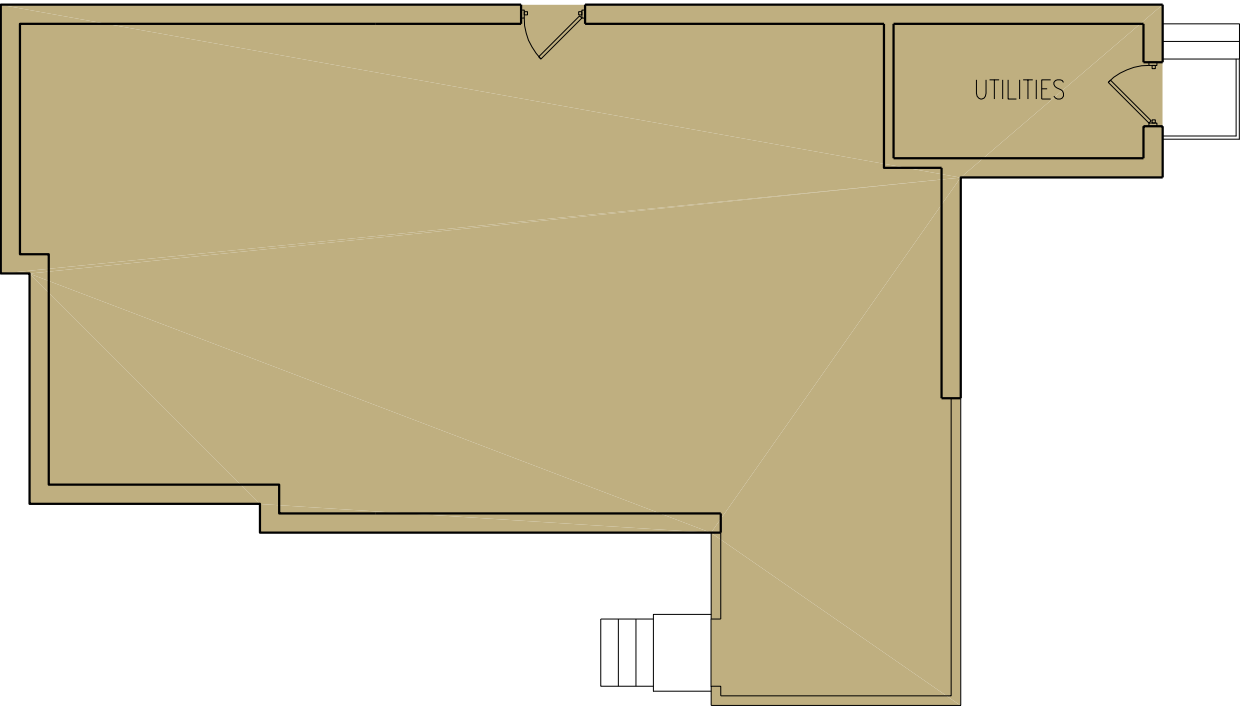


First Floor

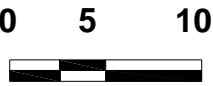


Redstone Arsenal

Existing Building Plan
Building 58

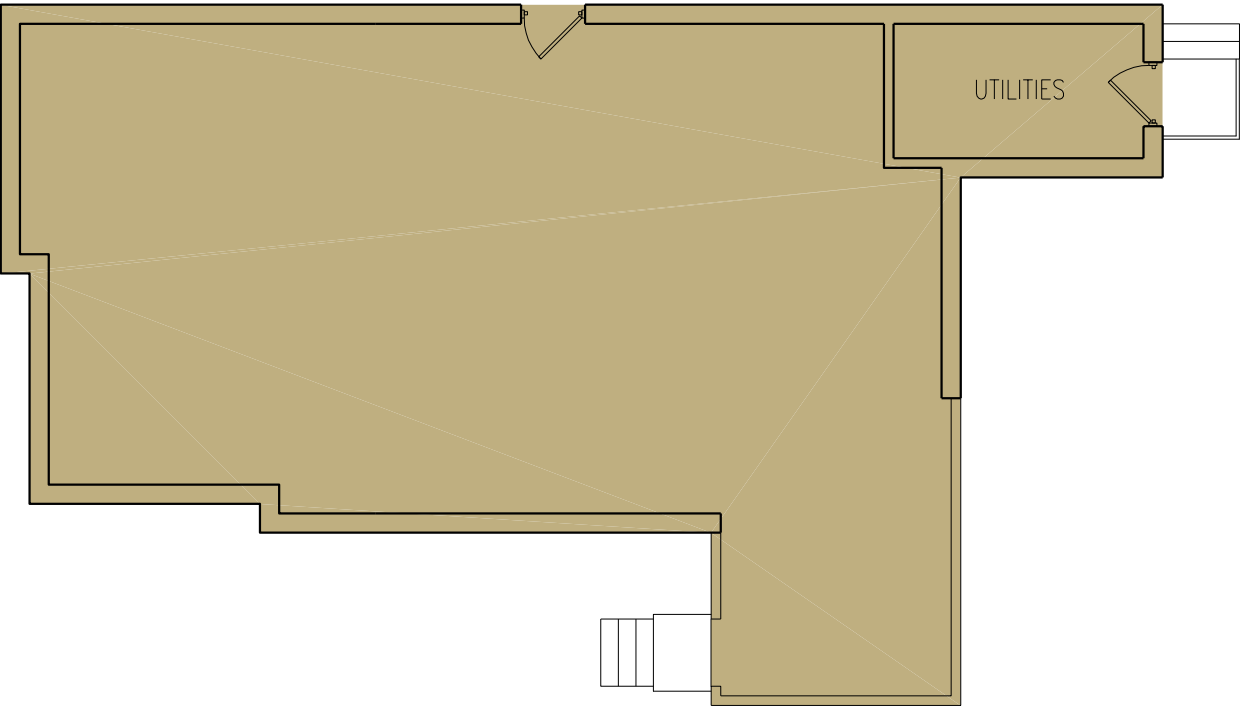


First Floor

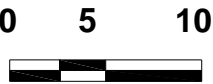


Redstone Arsenal

Existing Building Plan
Building 60

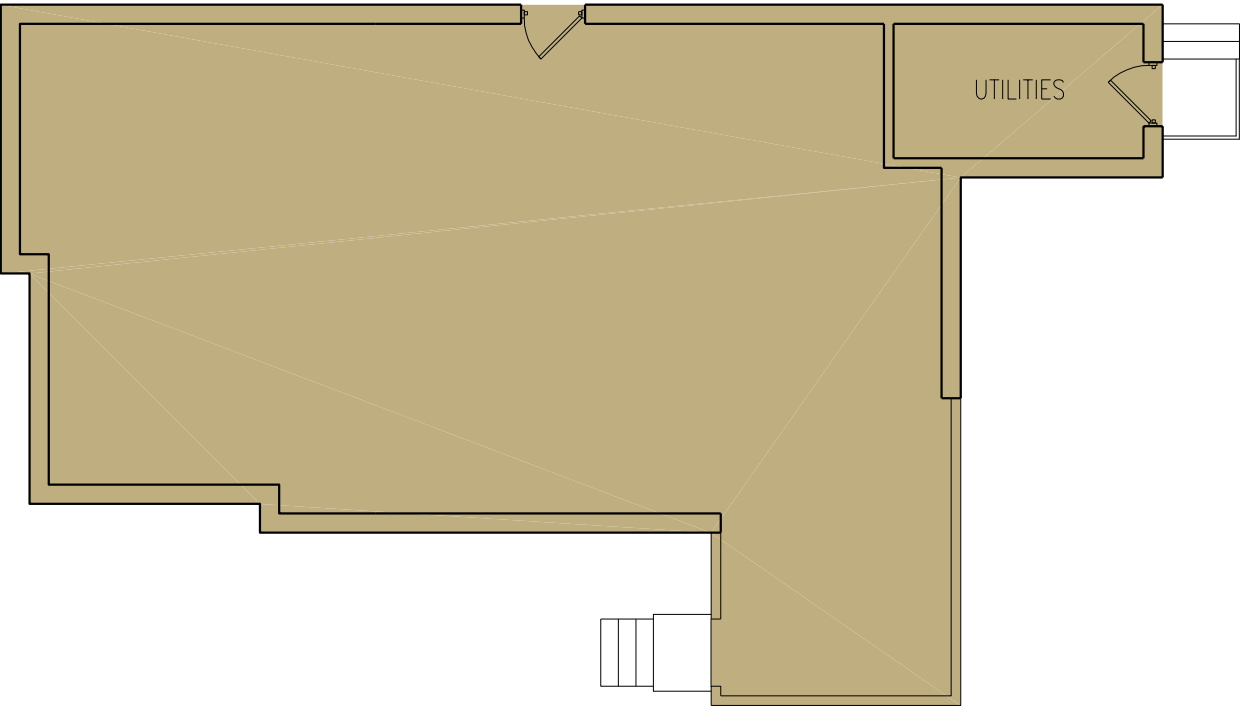


First Floor

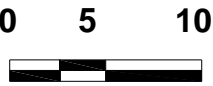



Redstone Arsenal

Existing Building Plan
Building 62

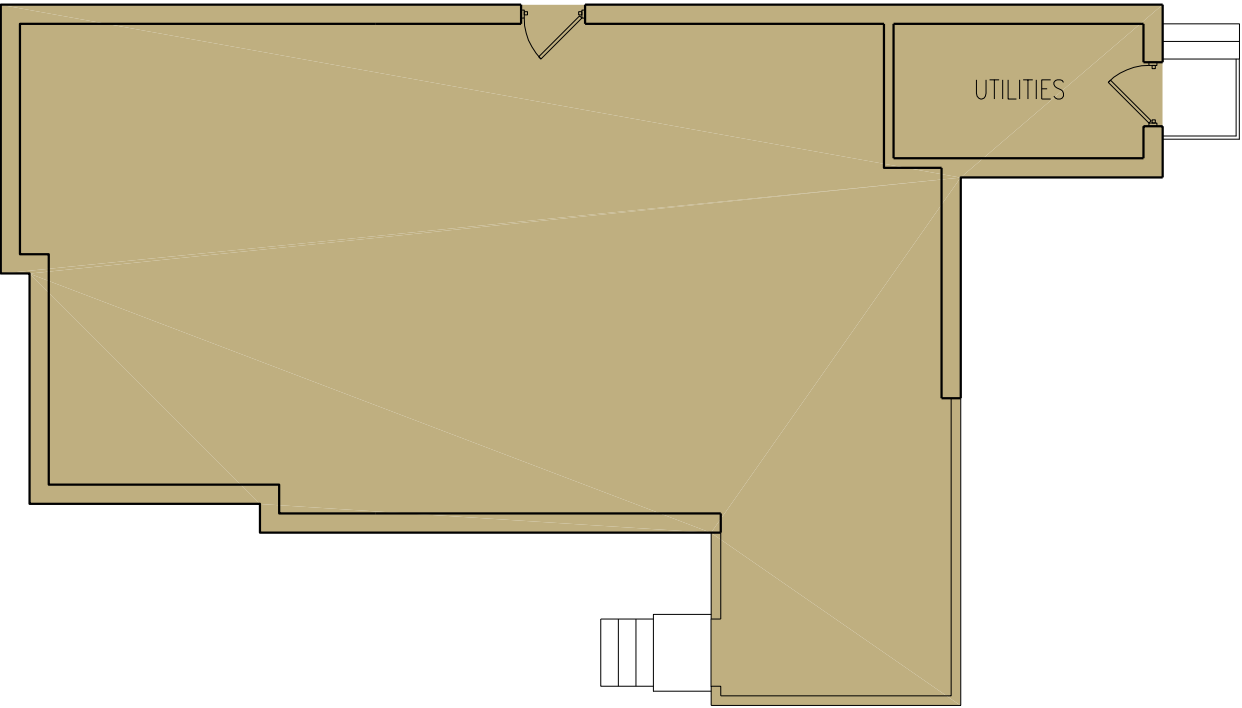

First Floor

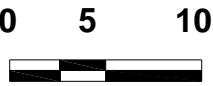


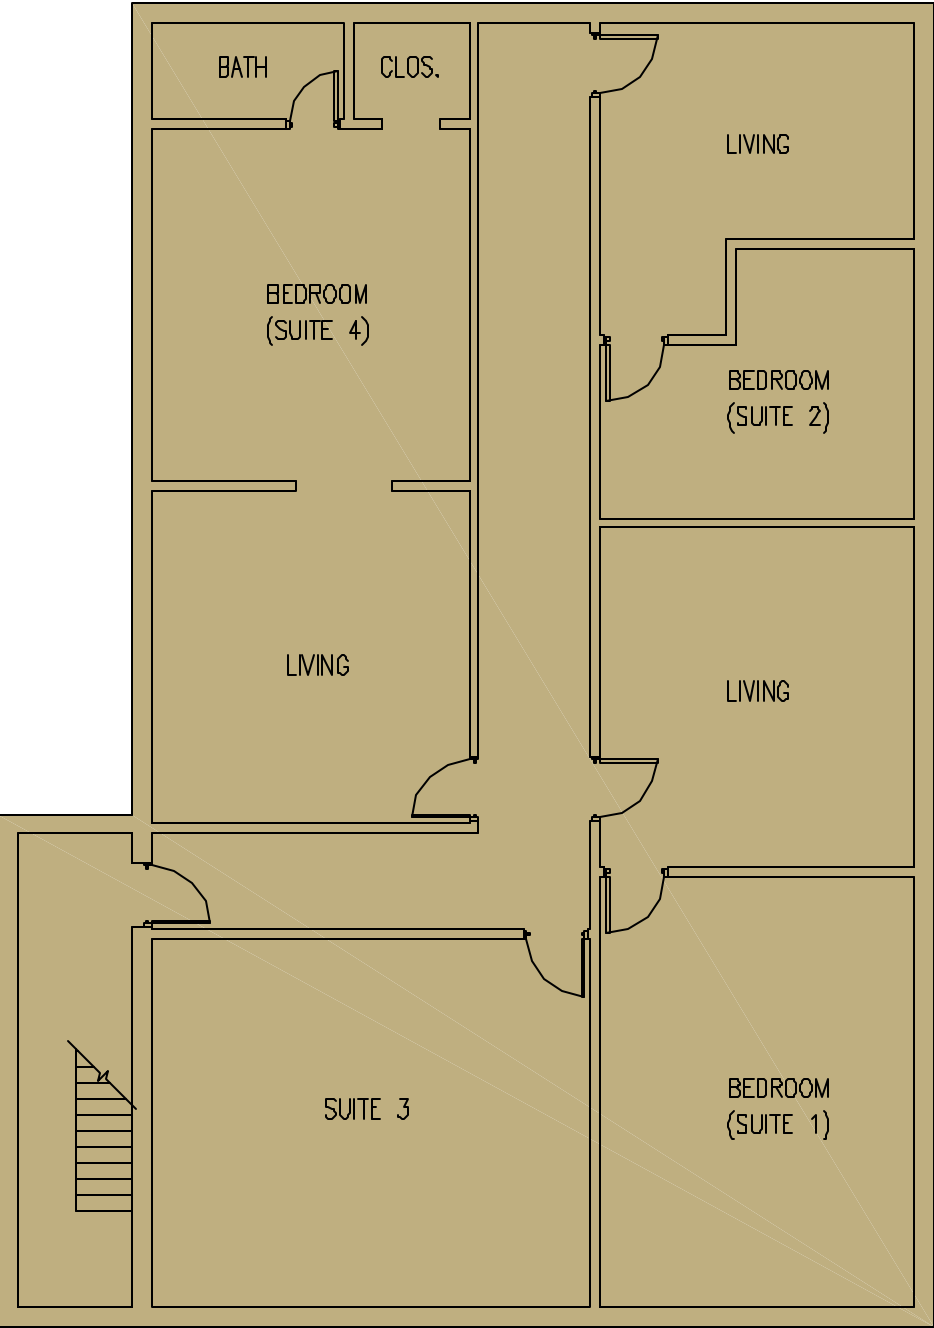

Third Floor


Redstone Arsenal

Existing Building Plan
Building 111

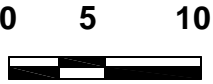


Redstone Arsenal


Existing Building Plan
Building 131

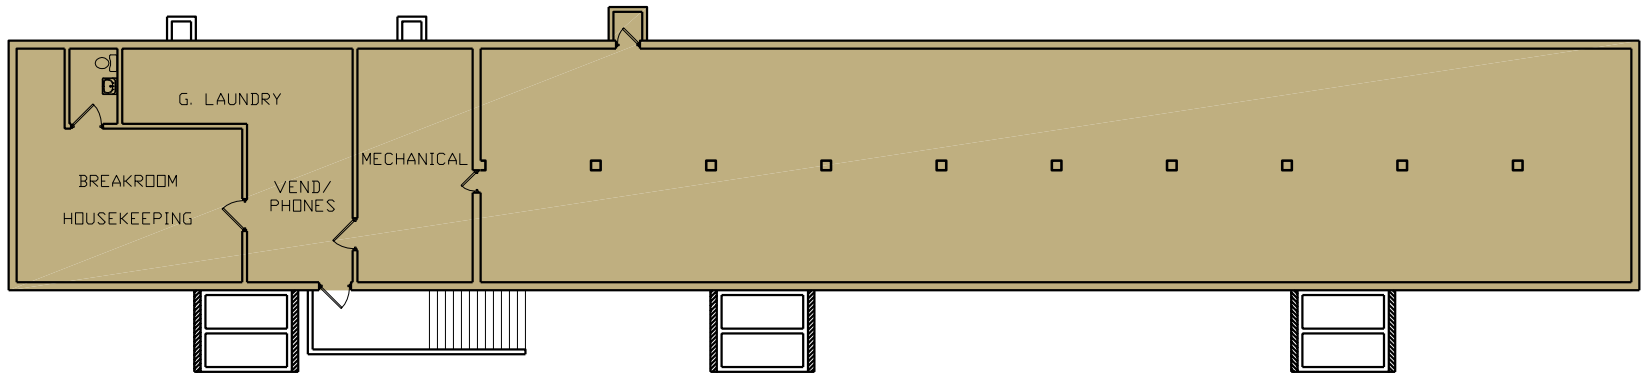


Basement Floor

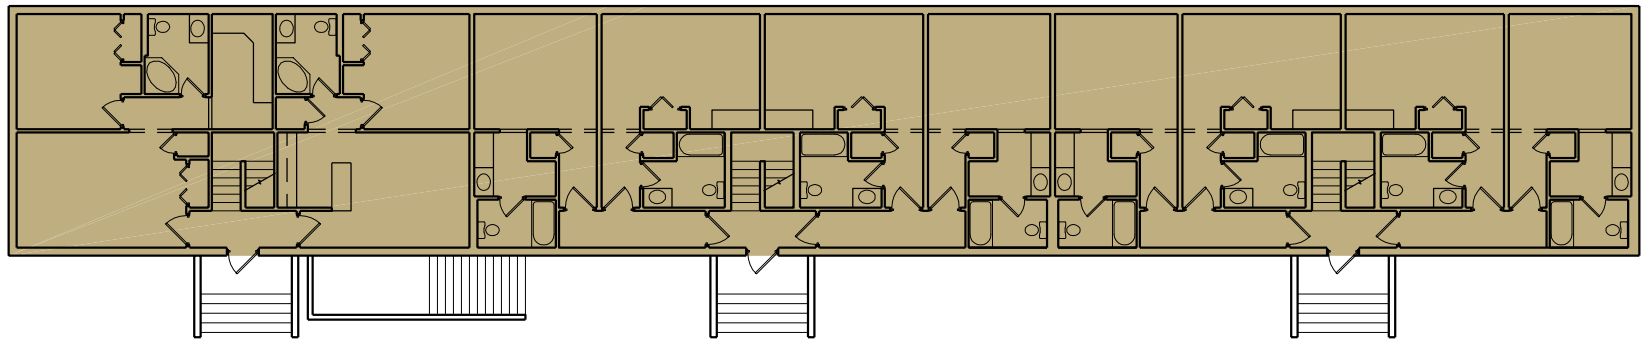

First Floor

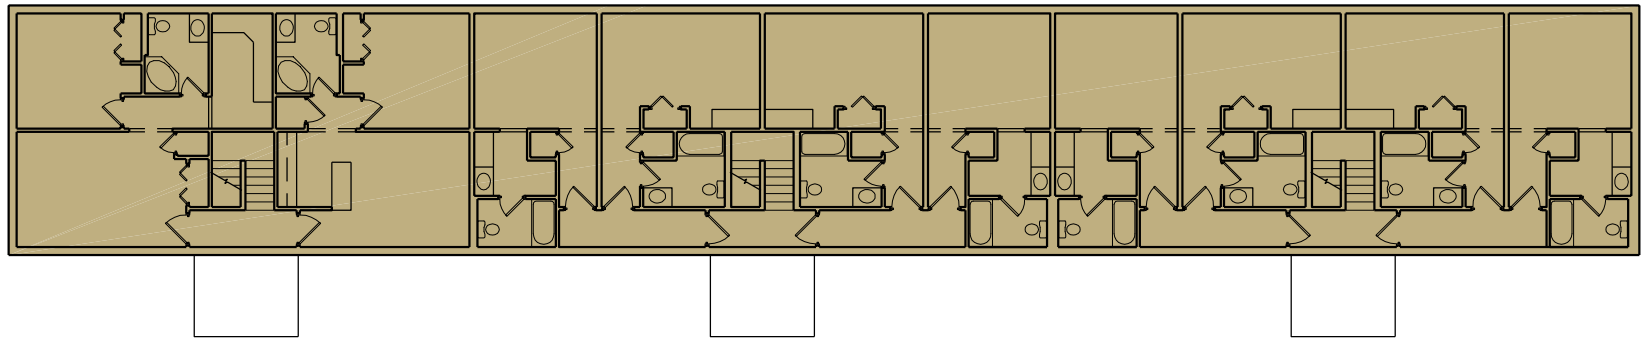


Second Floor

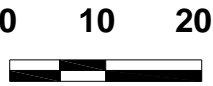


Redstone Arsenal


Existing Building Plan
Building 133

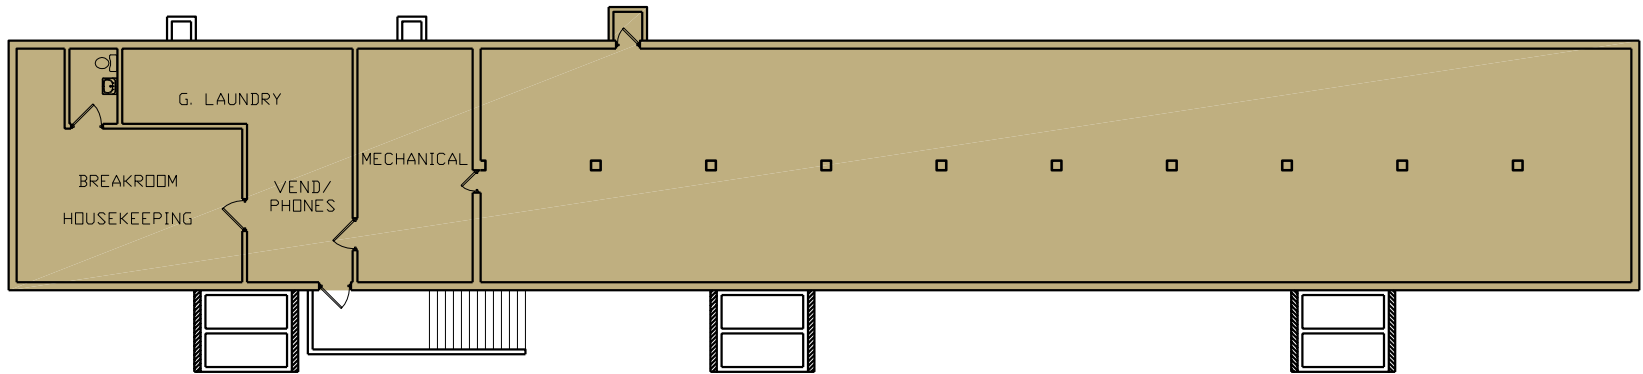


Basement Floor

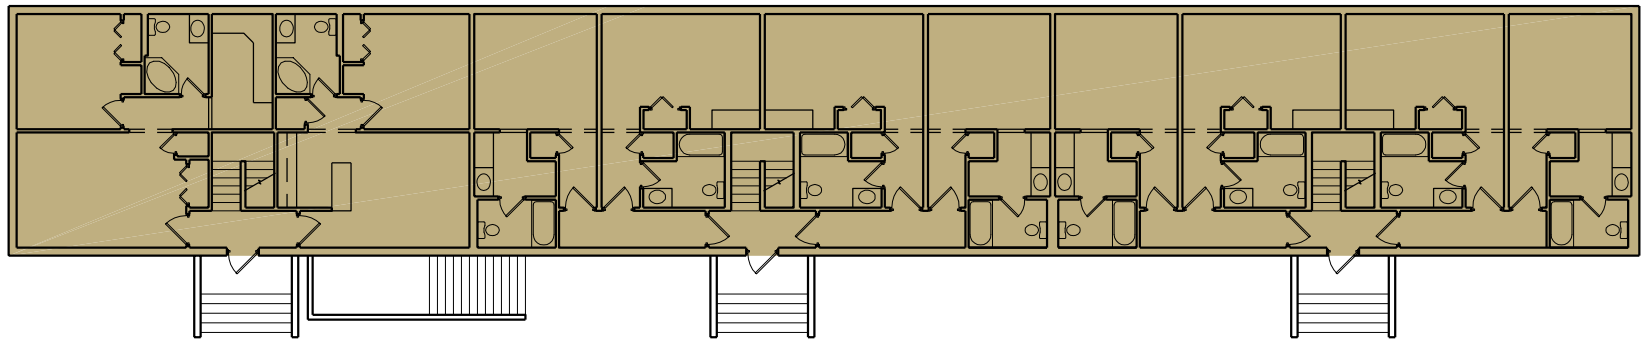

First Floor

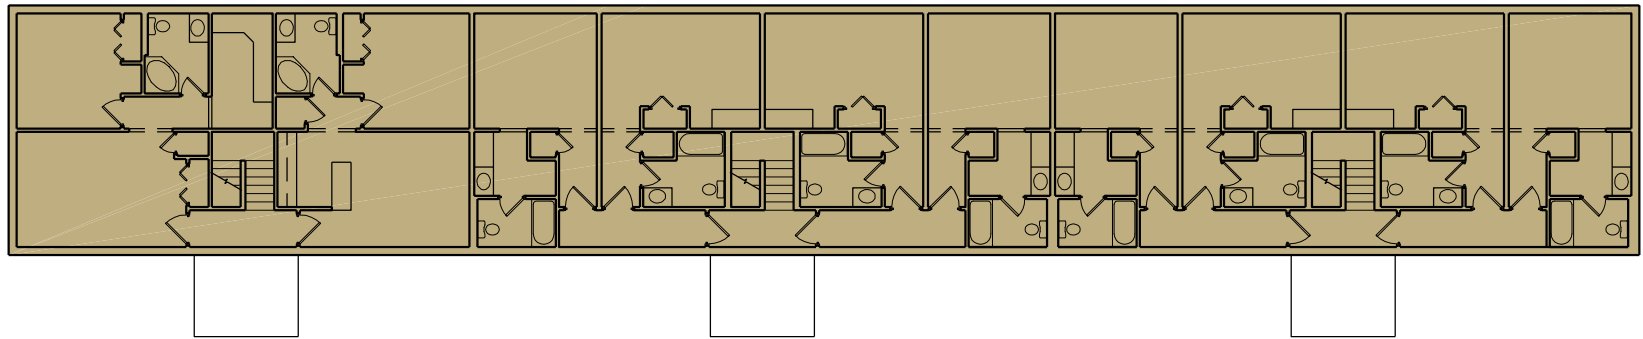


Second Floor

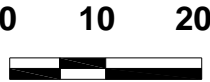


Redstone Arsenal


Existing Building Plan
Building 135

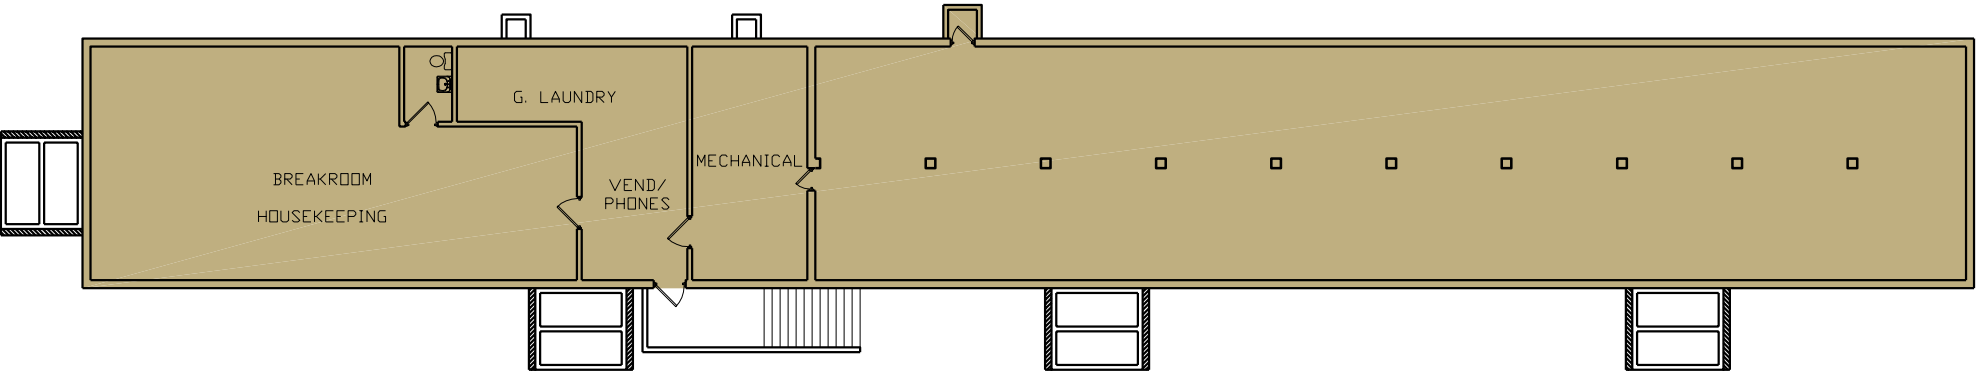


Basement Floor

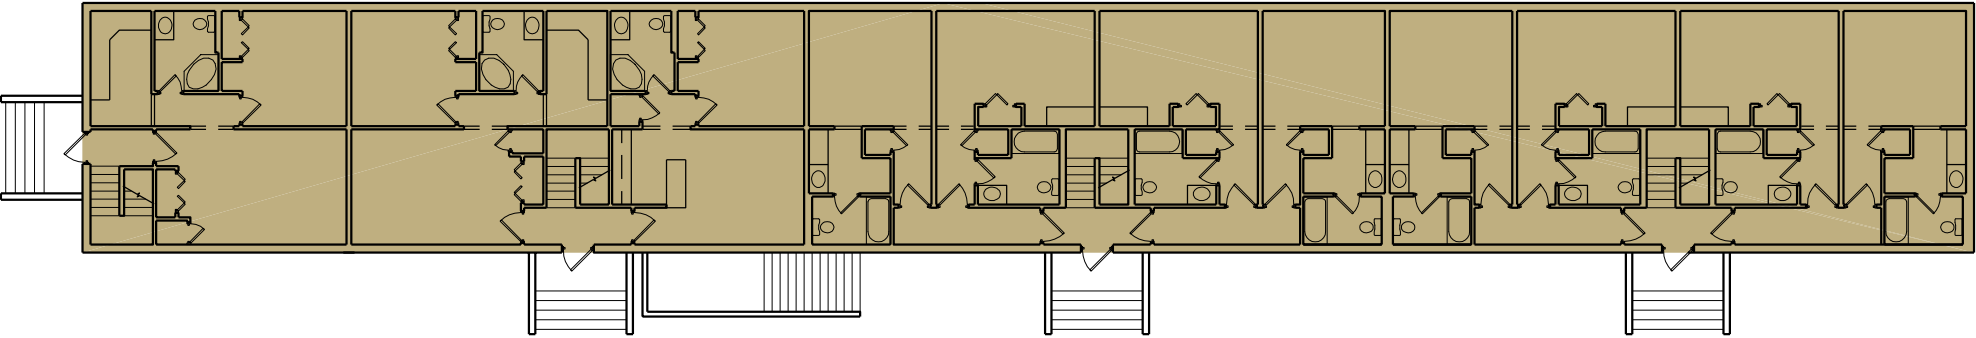

First Floor

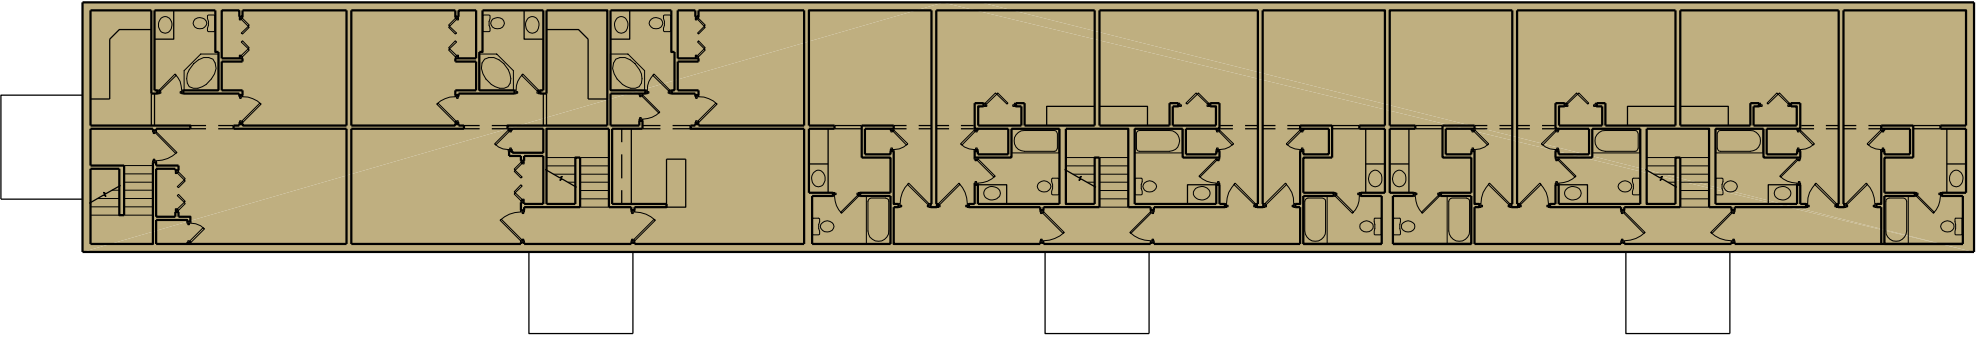


Second Floor

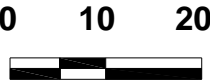


Redstone Arsenal

Existing Building Plan
Building 244

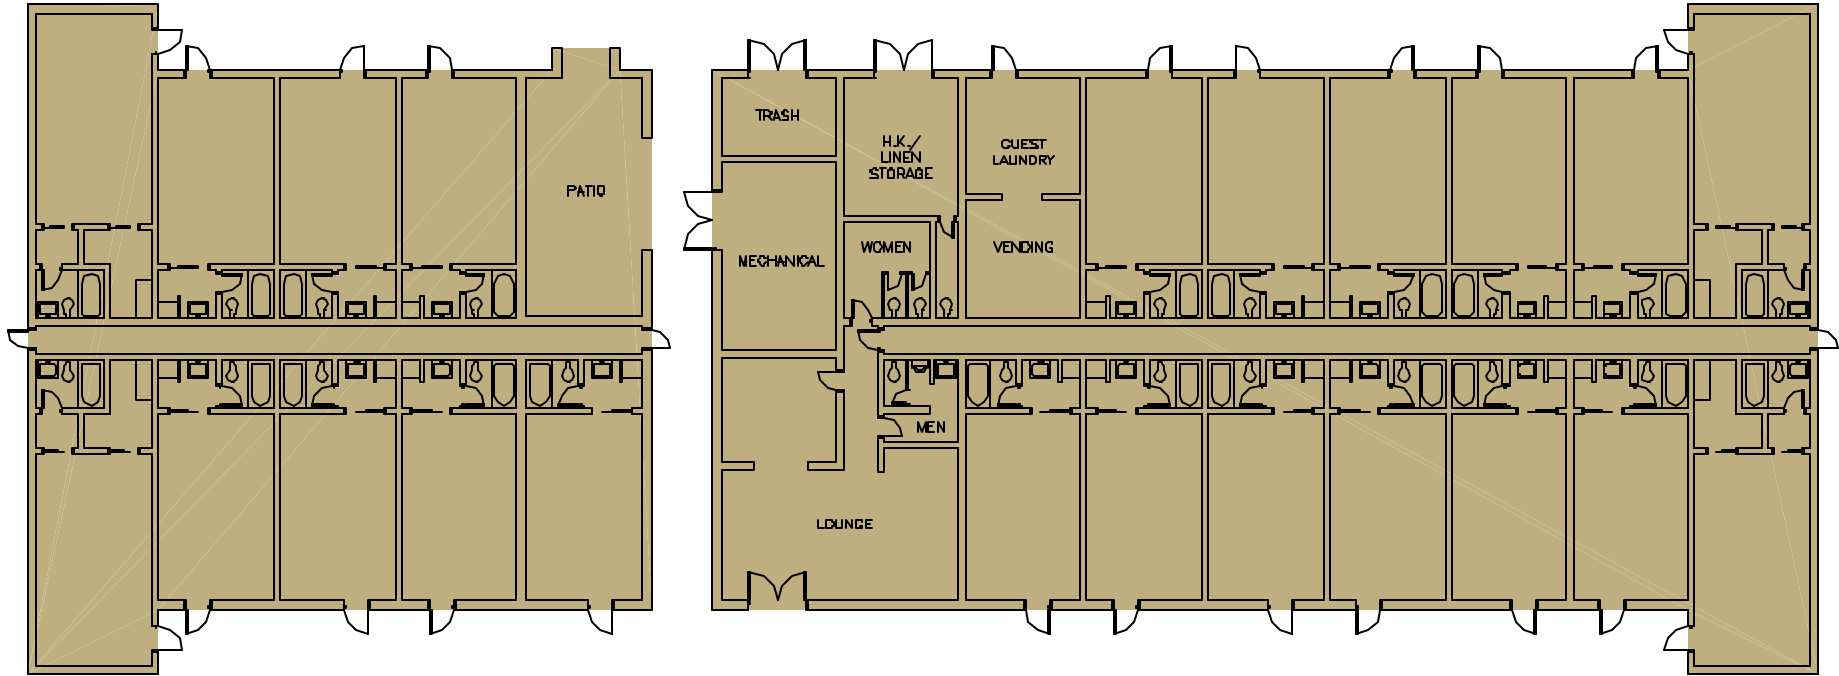


First Floor

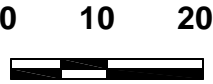

Redstone Arsenal


Renovation Building Plan
Building 244

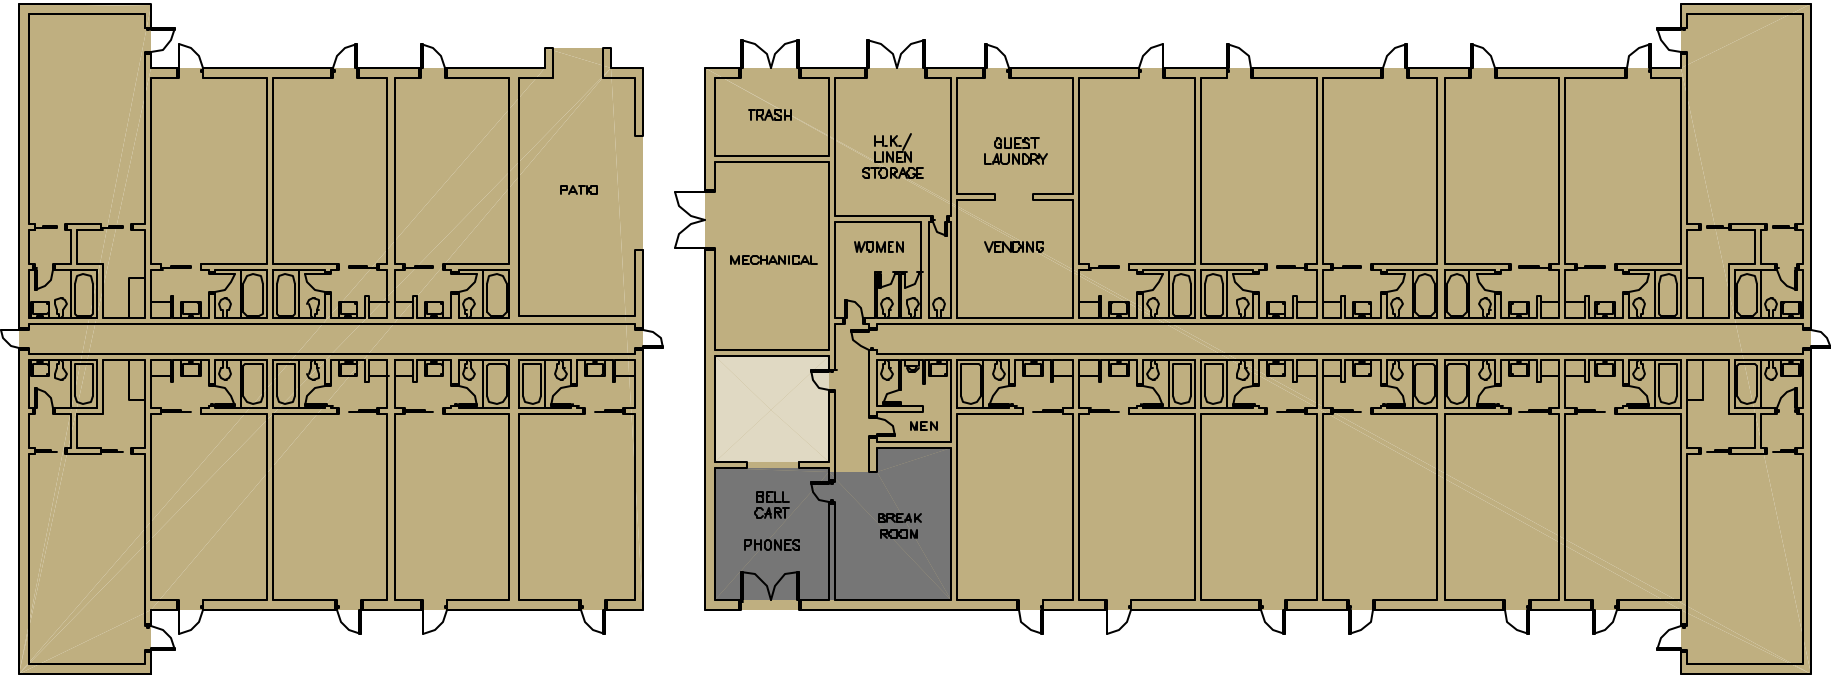


First Floor


Legend

- Area Not Required
- Area in excess of Army Lodging requirements. Recommend using for new alternate use.
- Area of renovation.

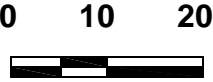

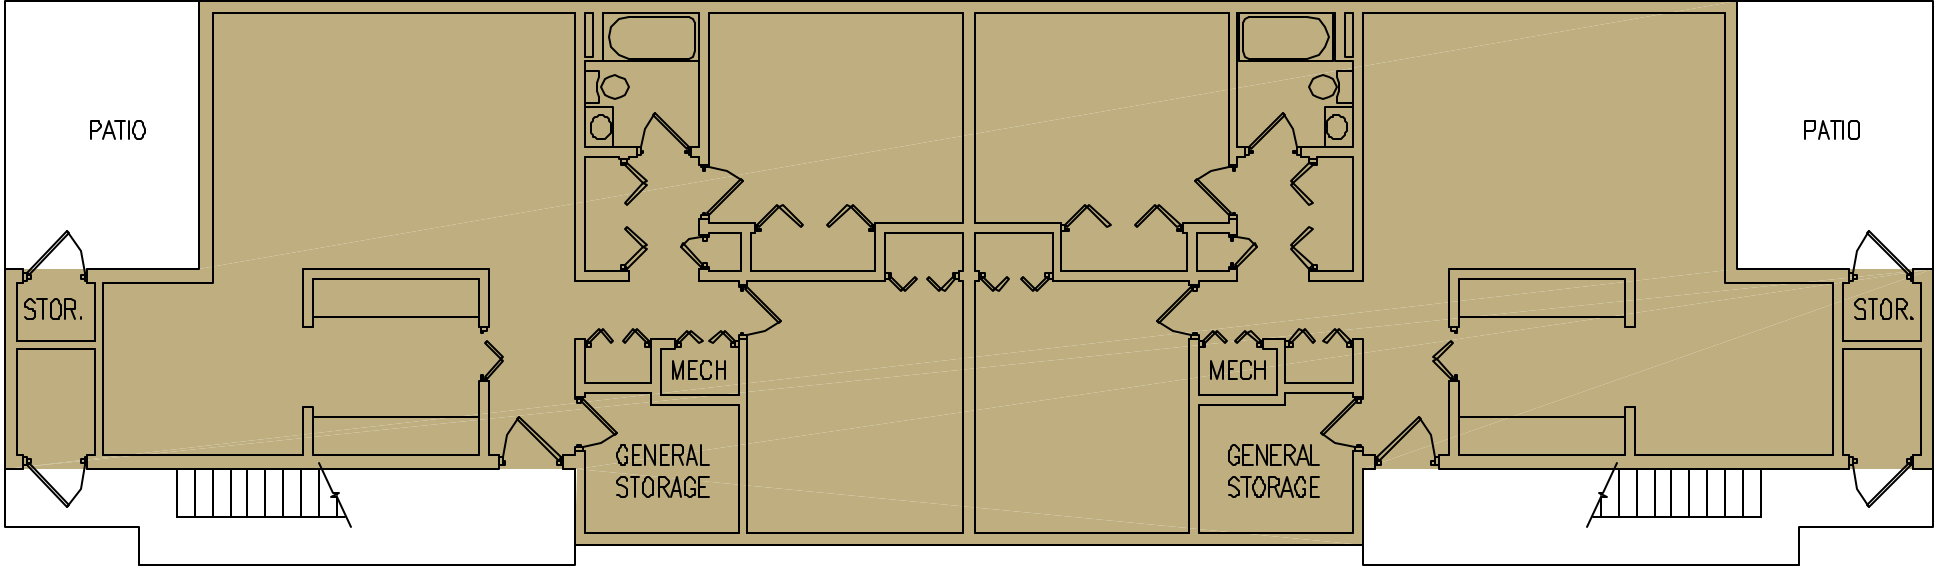


First Floor

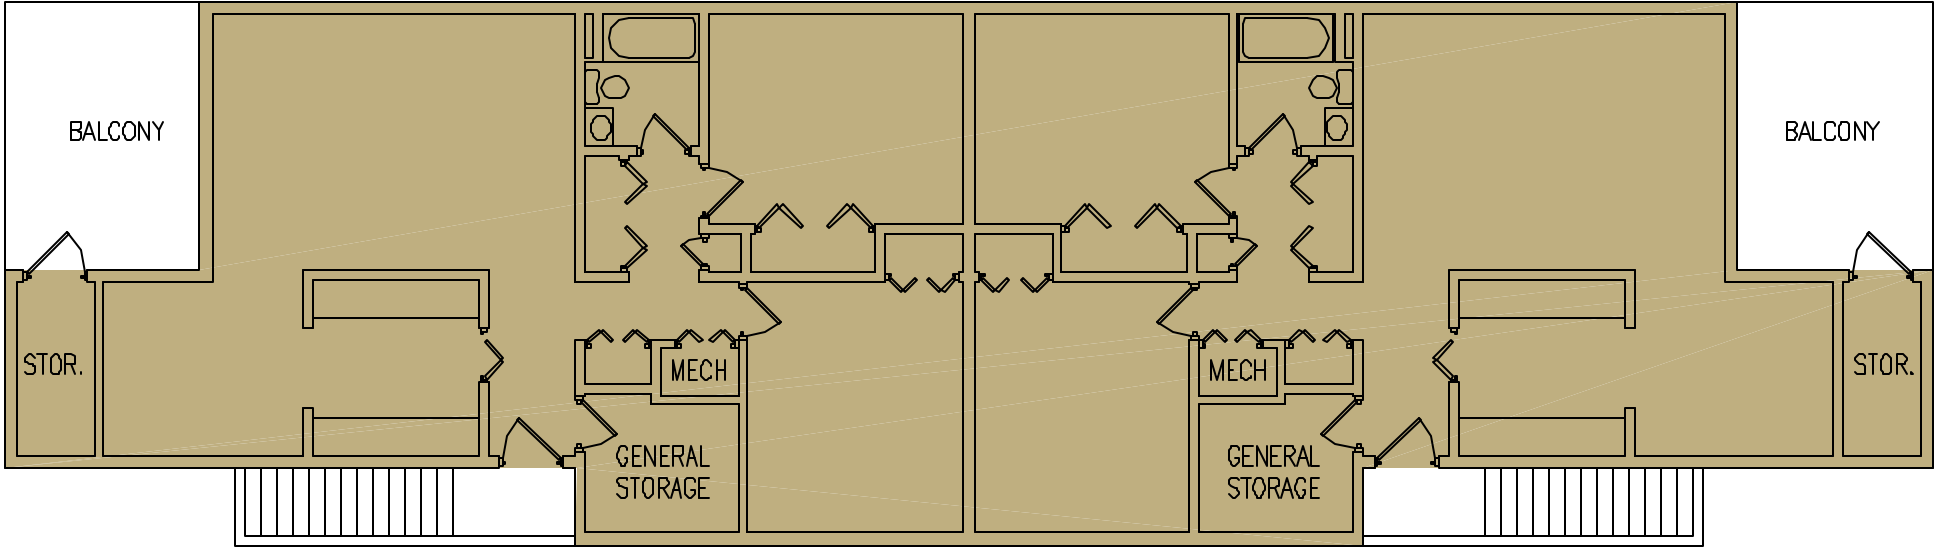


Second Floor


Redstone Arsenal

Existing Building Plan
Building 1400

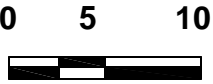

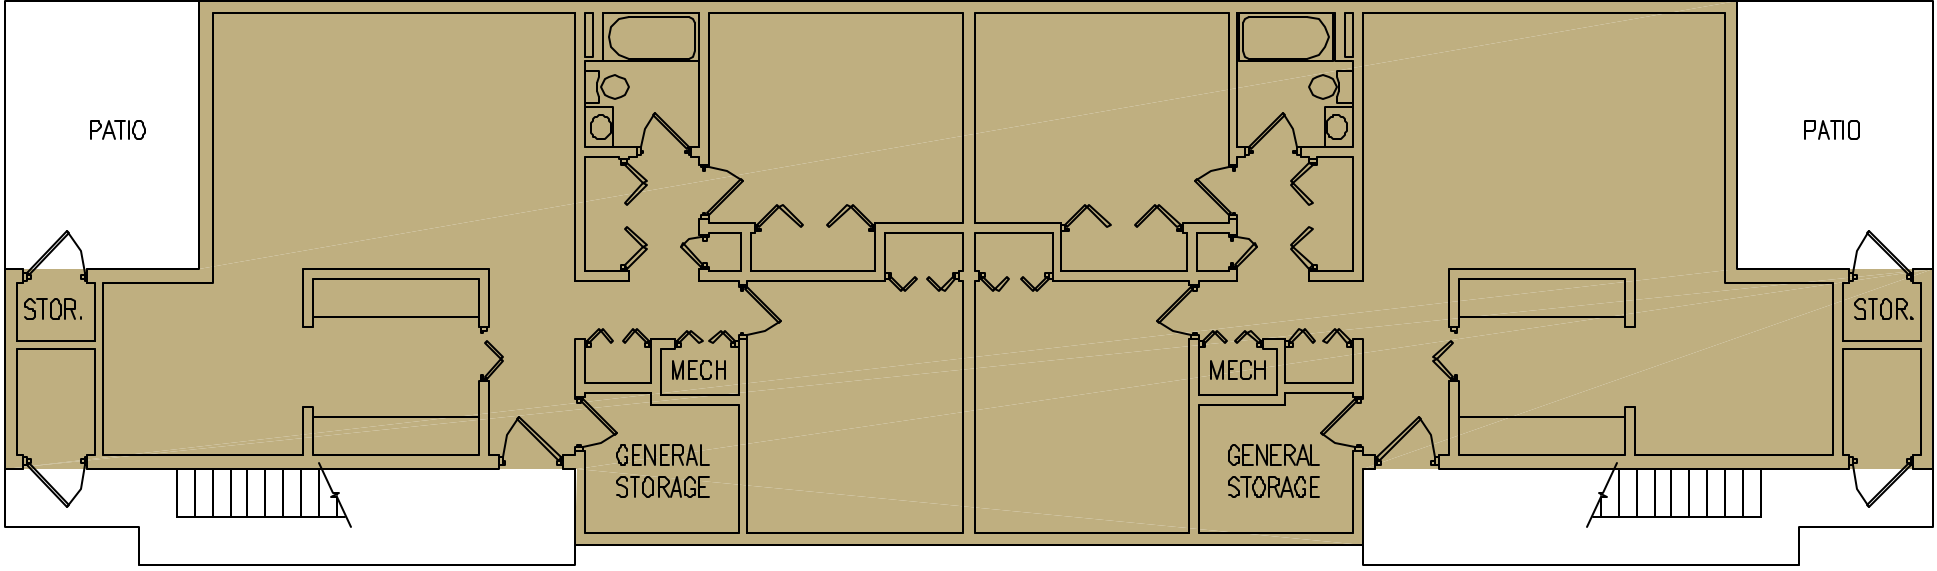


First Floor

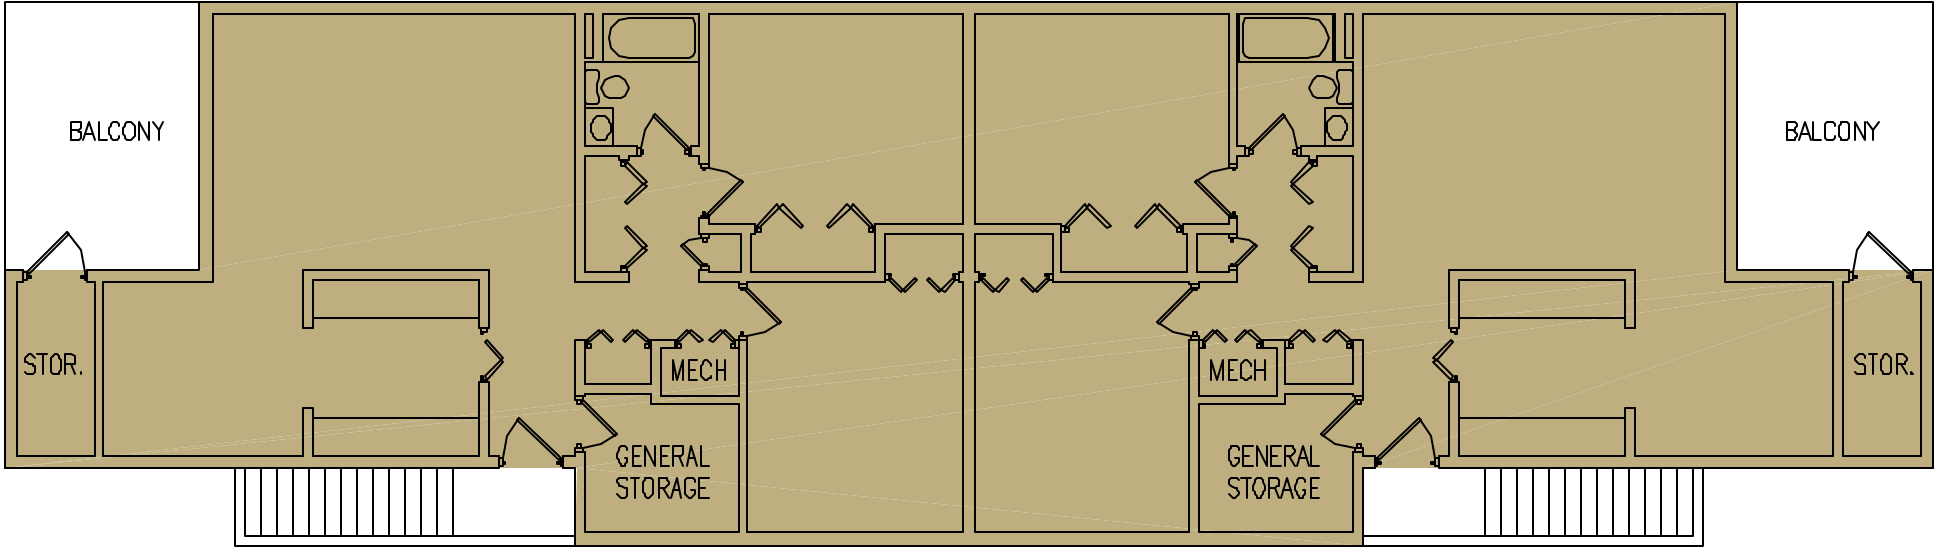


Second Floor


Redstone Arsenal

Existing Building Plan
Building 1418

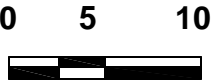

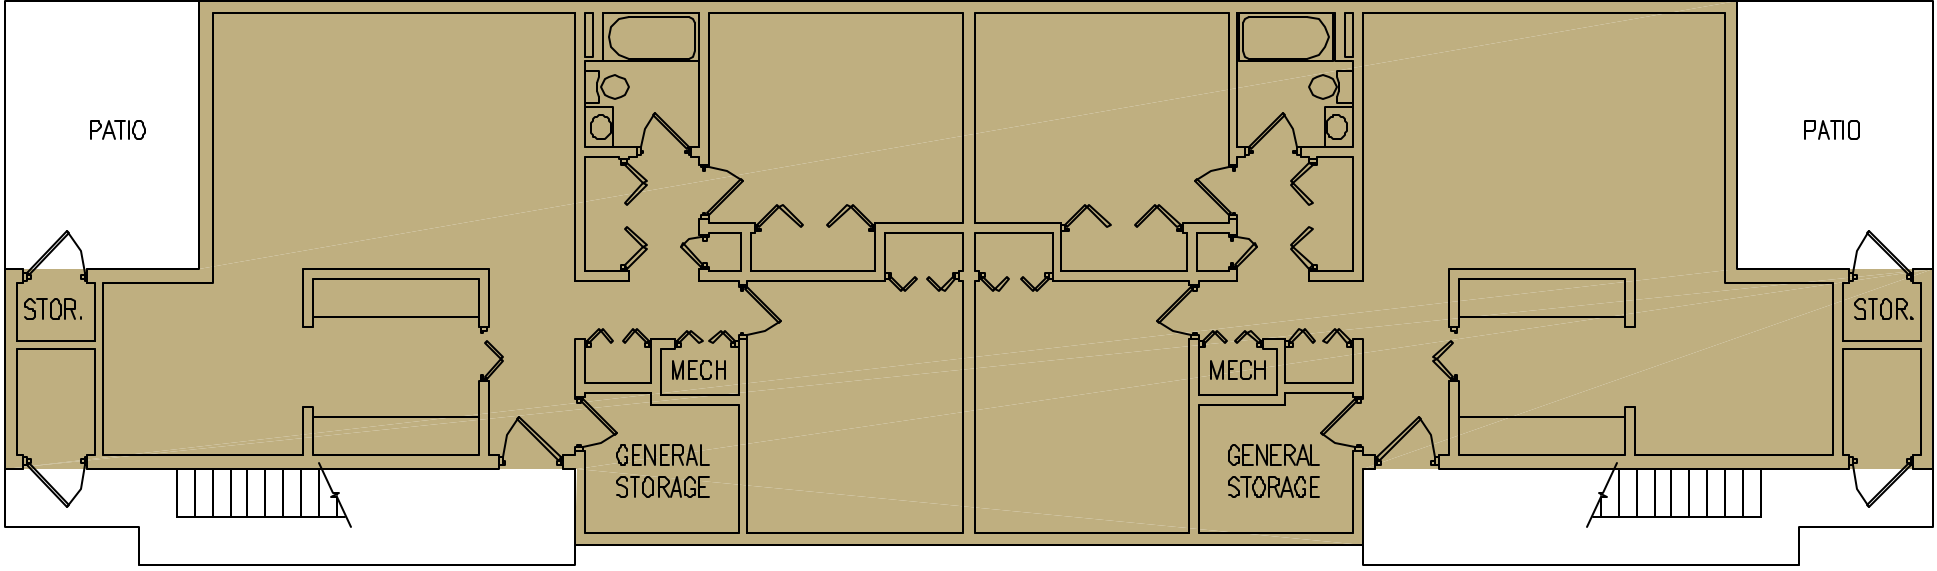


First Floor

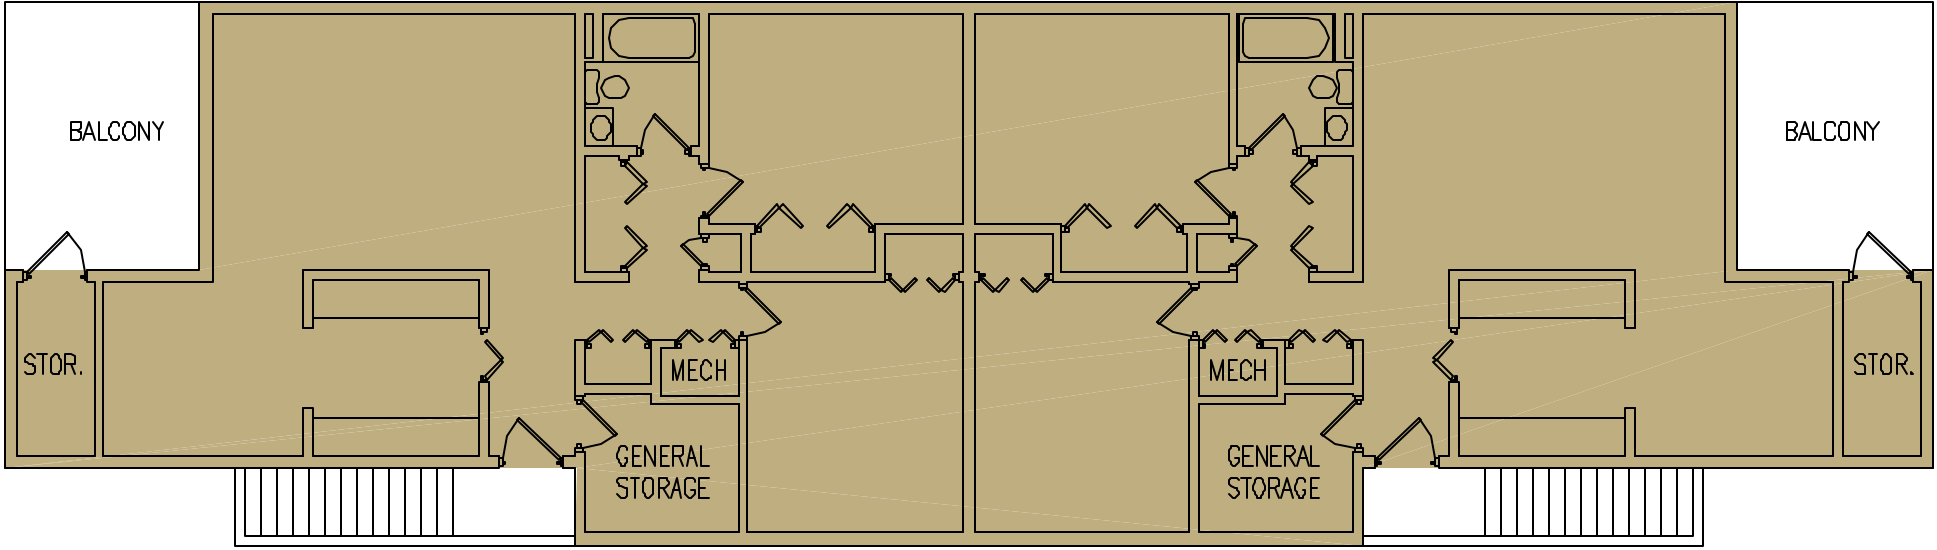


Second Floor


Redstone Arsenal

Existing Building Plan
Building 1423

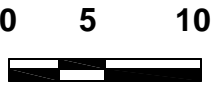

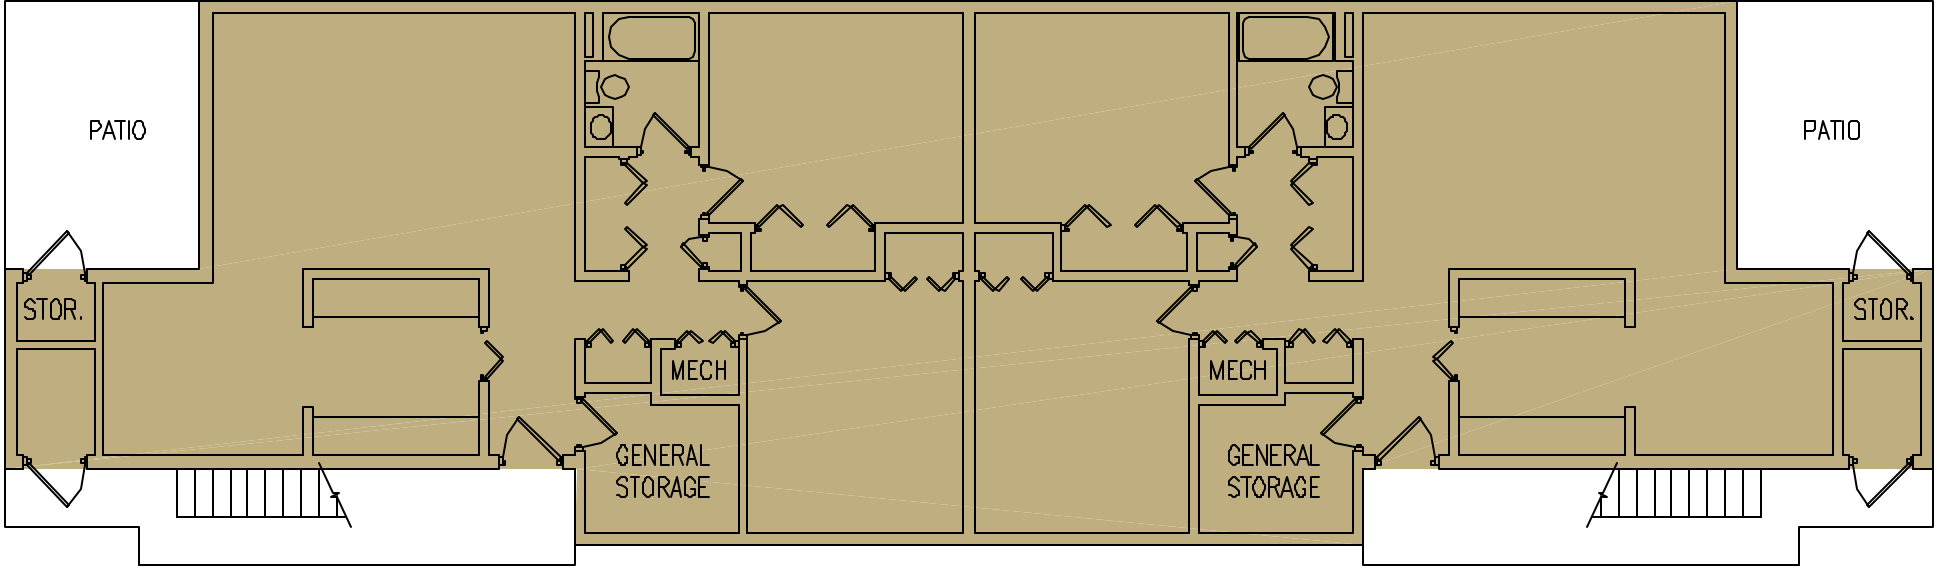


First Floor

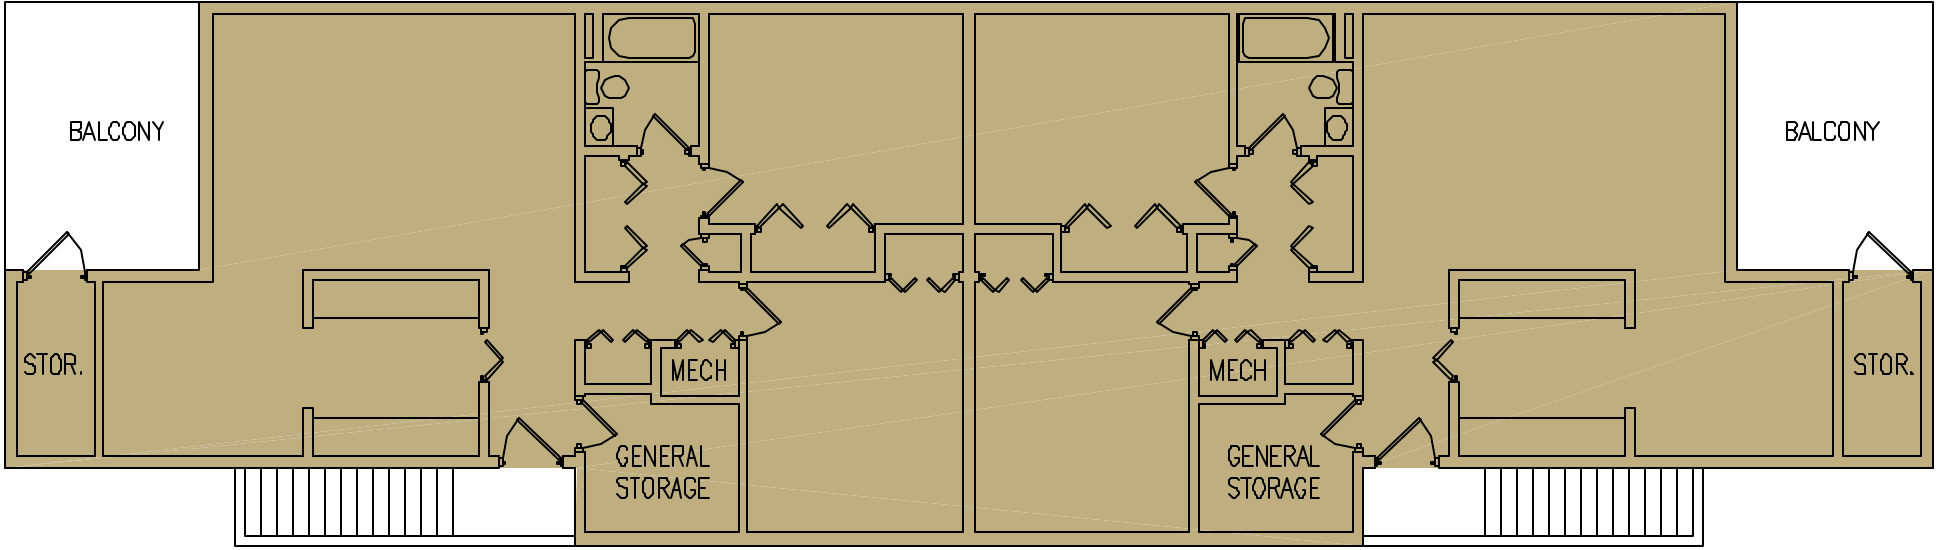


Second Floor


Redstone Arsenal

Existing Building Plan
Building 1424

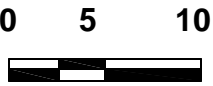

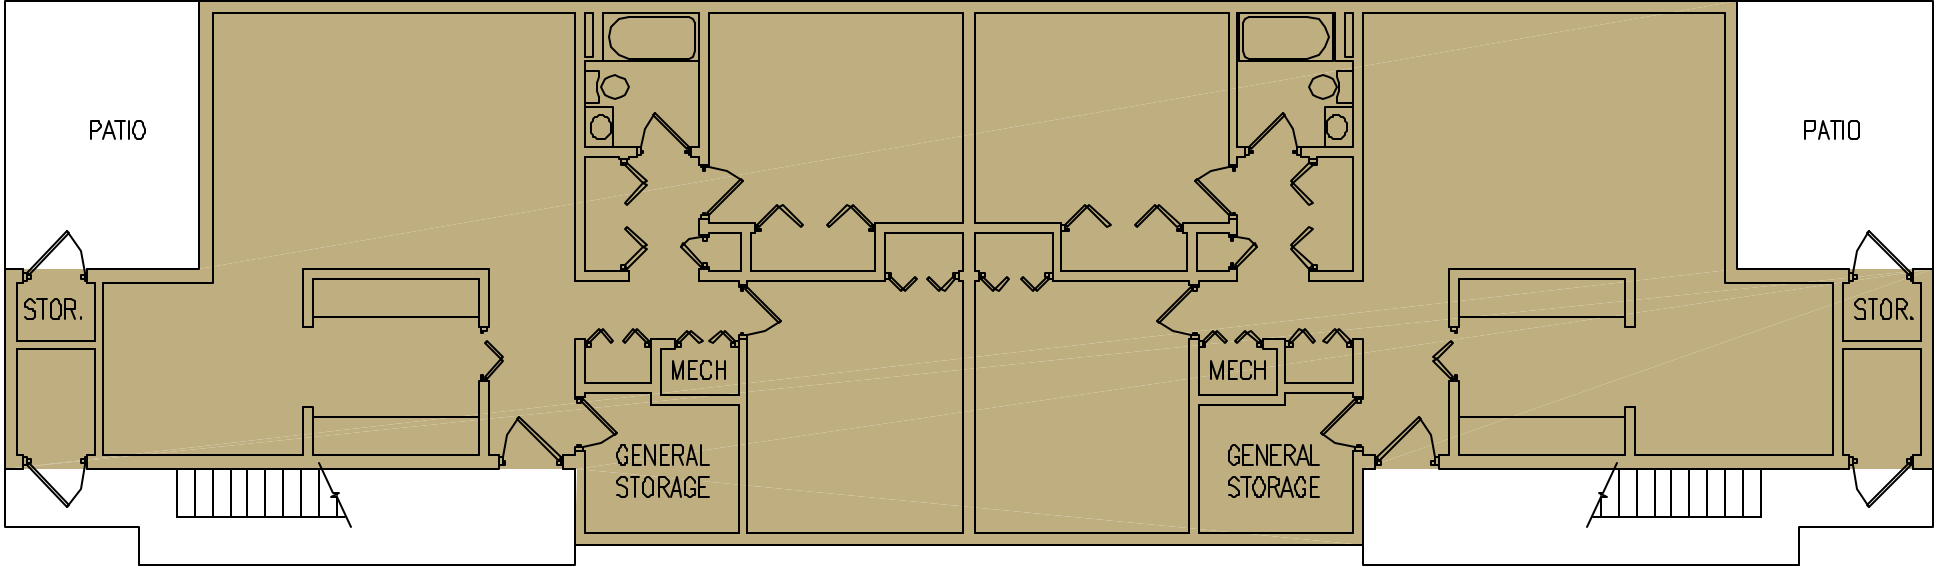


First Floor

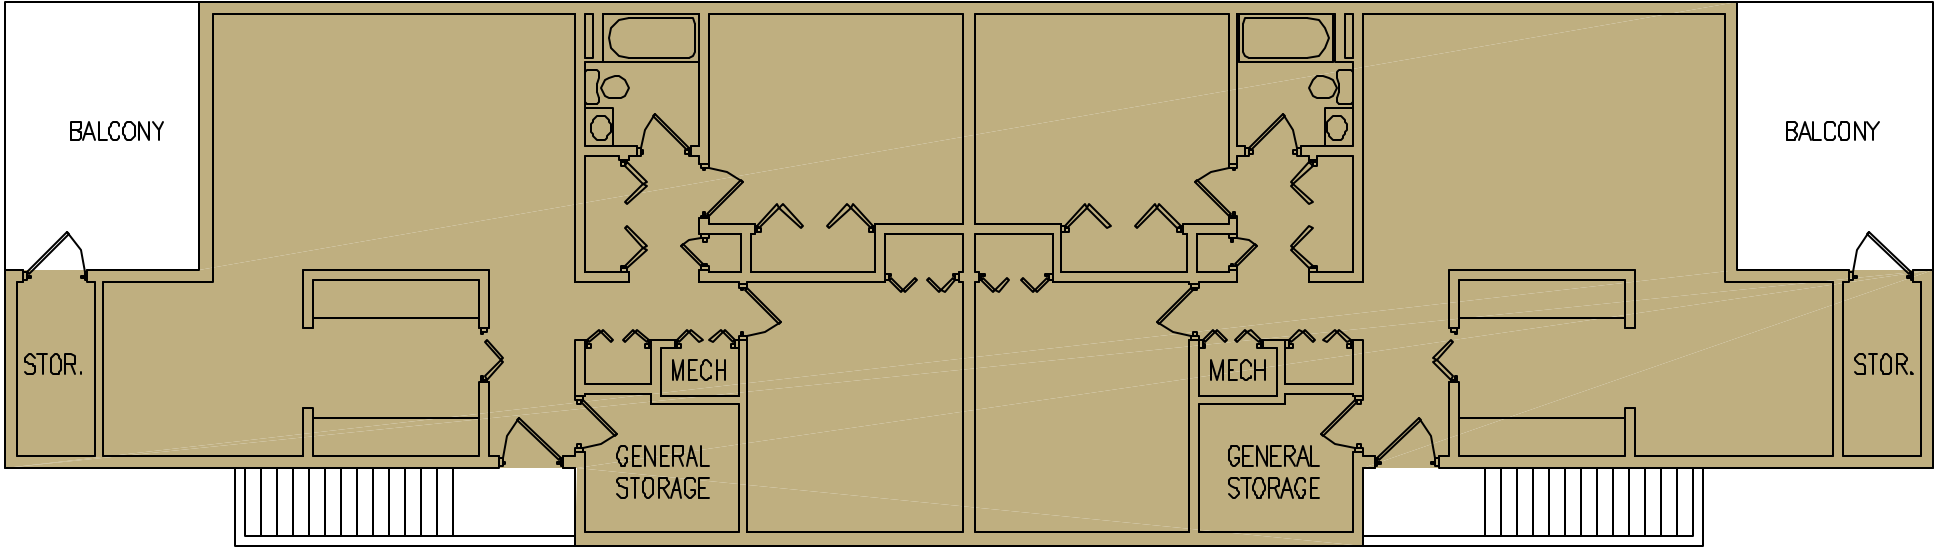


Second Floor


Redstone Arsenal

Existing Building Plan
Building 1428

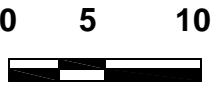

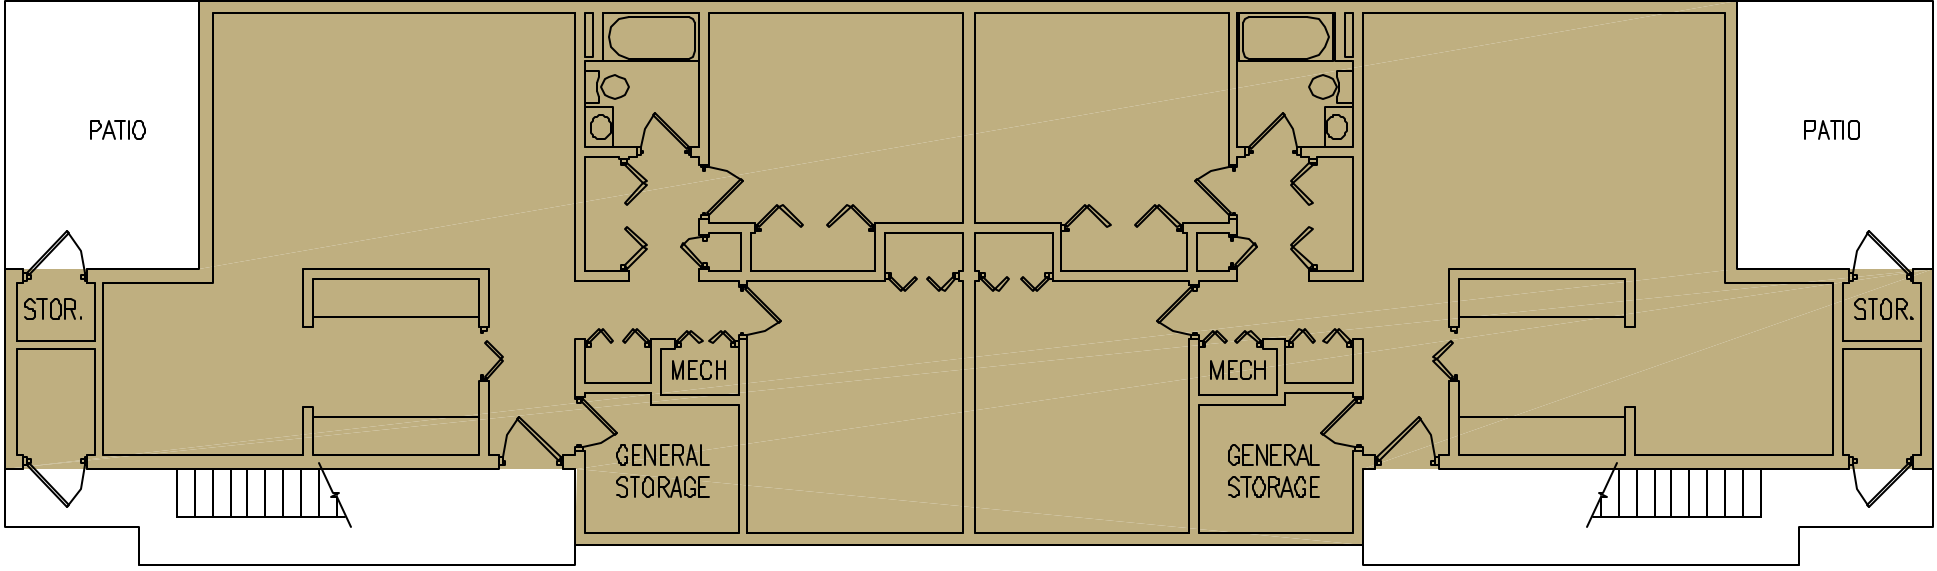


First Floor

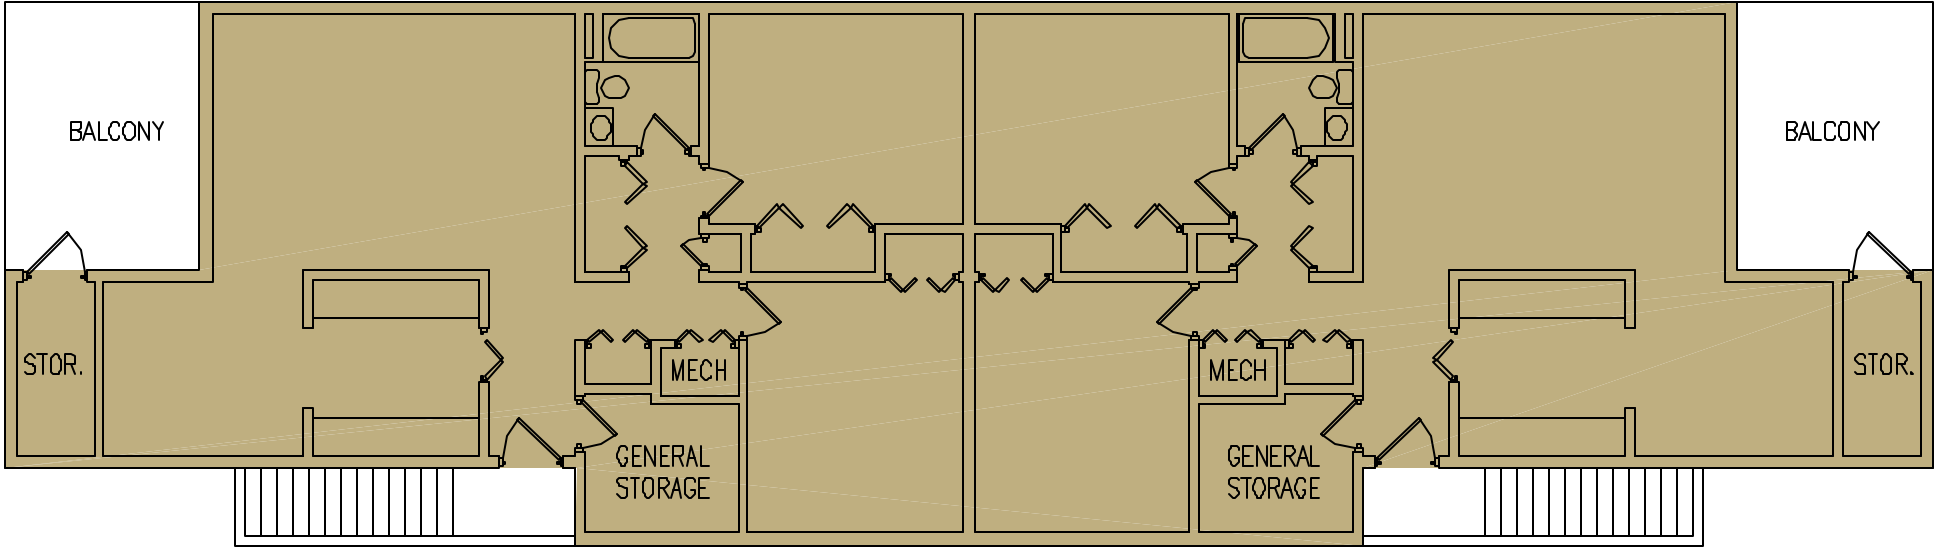


Second Floor


Redstone Arsenal

Existing Building Plan
Building 1429

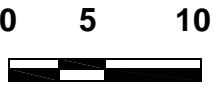

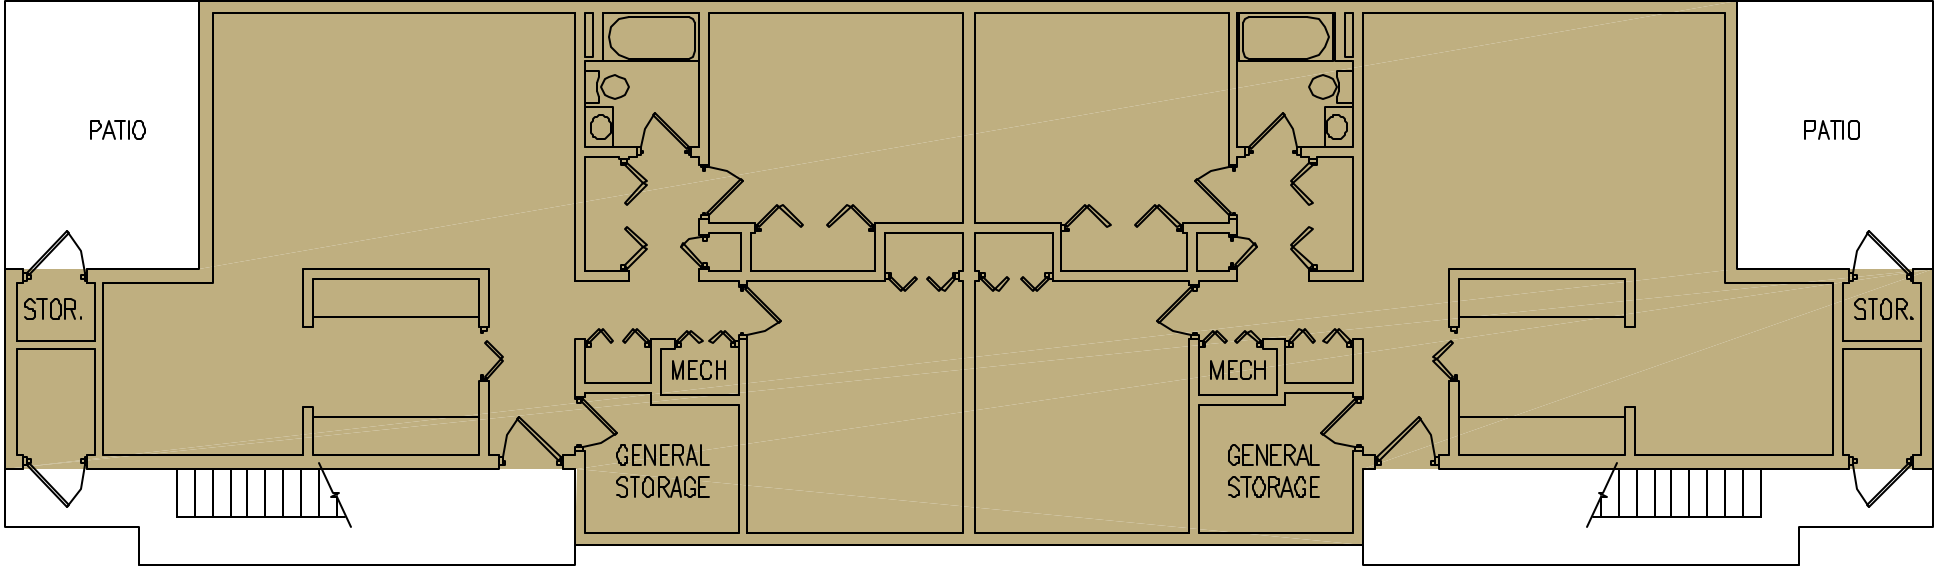


First Floor

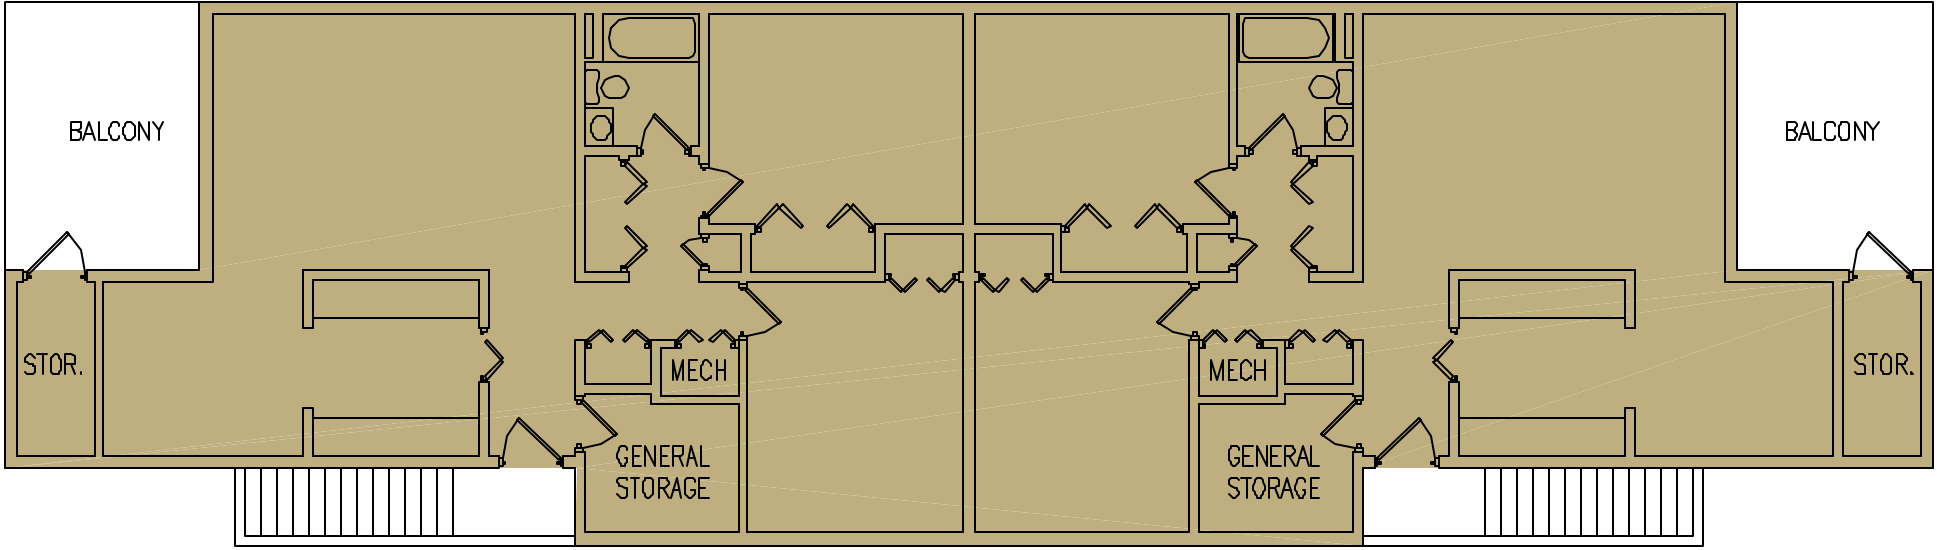


Second Floor


Redstone Arsenal

Existing Building Plan
Building 1430

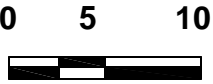

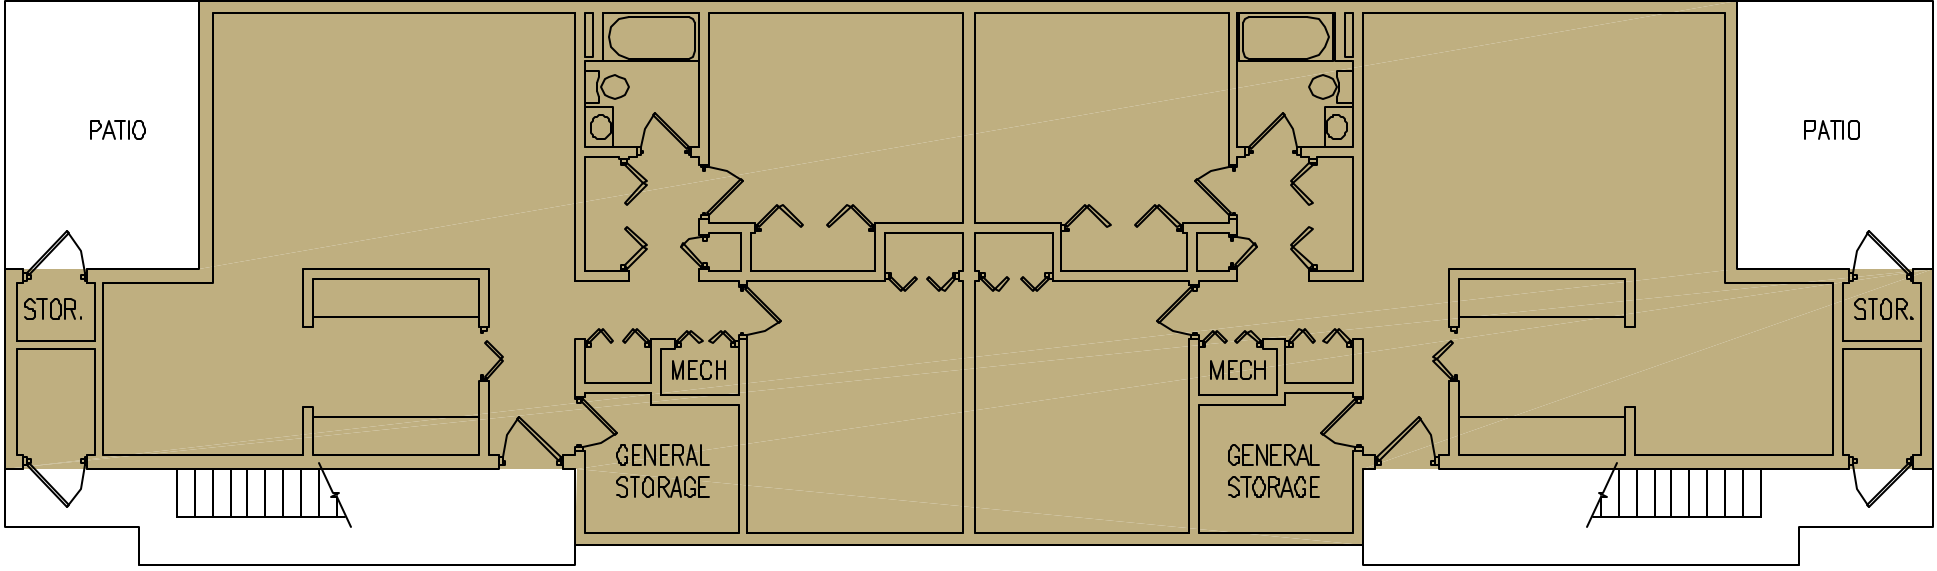


First Floor

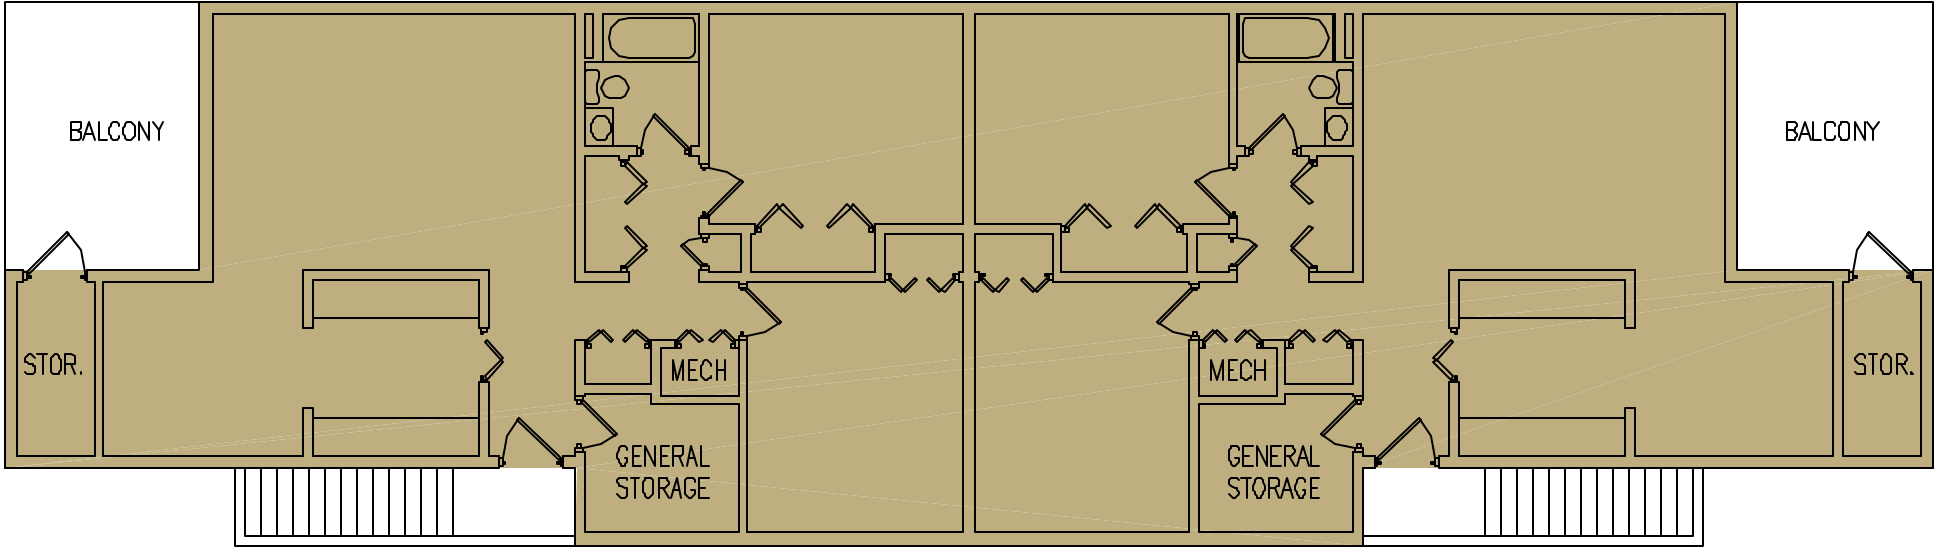

Second Floor


Redstone Arsenal

Existing Building Plan
Building 1435

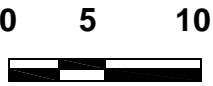


Redstone Arsenal


Existing Building Plan
Building 1416

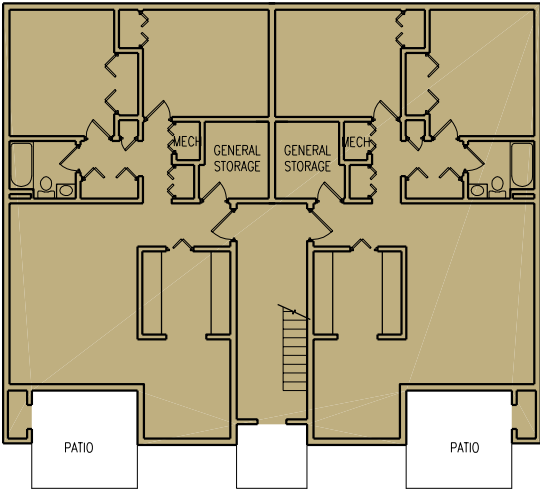

First Floor

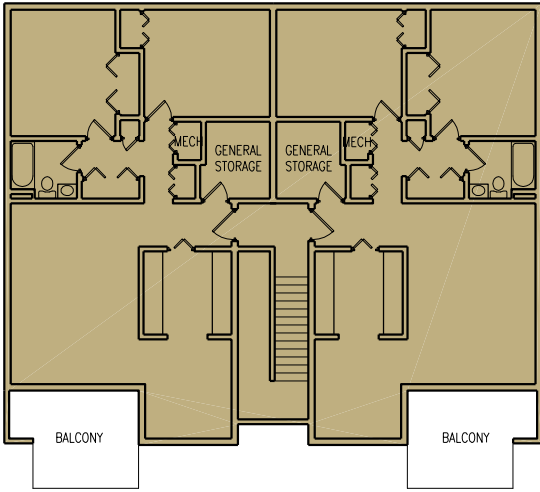


Second Floor

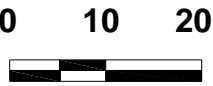


Redstone Arsenal


Existing Building Plan
Building 1417

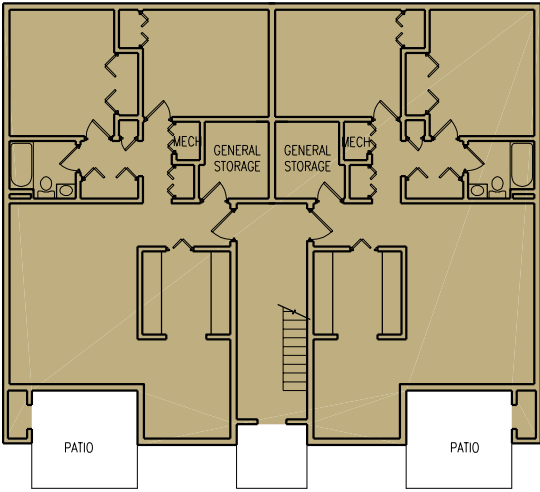

First Floor

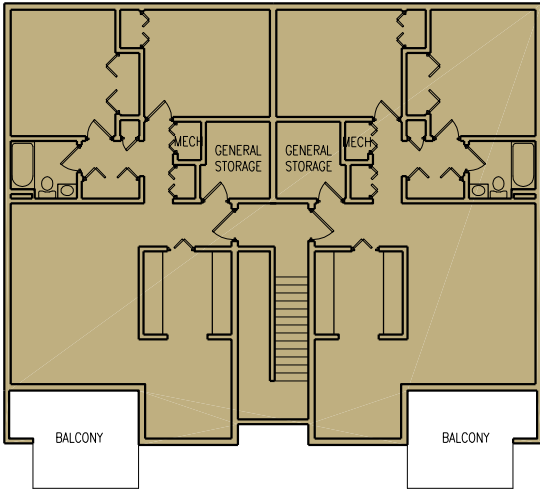


Second Floor

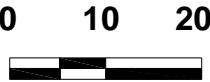


Redstone Arsenal


Existing Building Plan
Building 1419

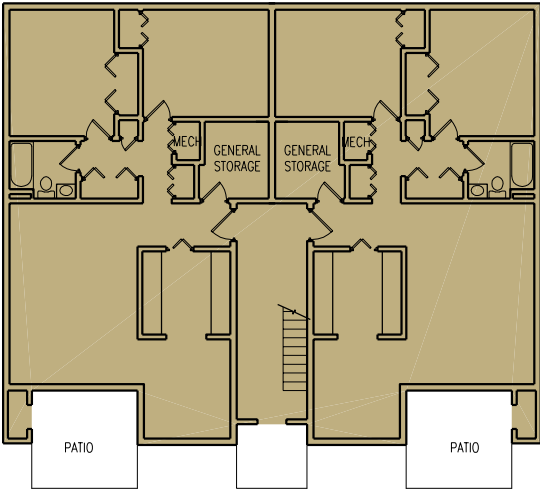

First Floor

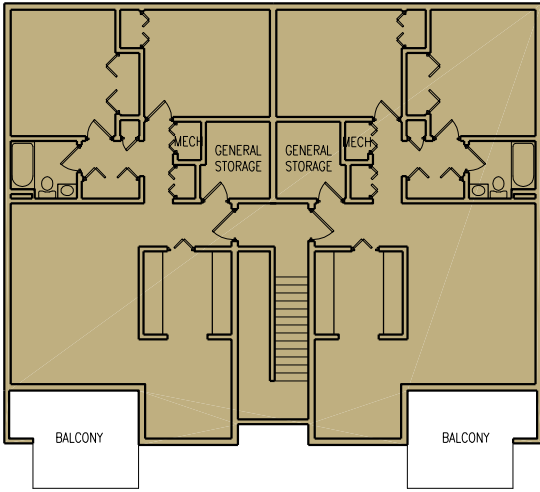


Second Floor

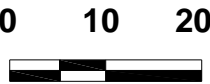


Redstone Arsenal


Existing Building Plan
Building 1420

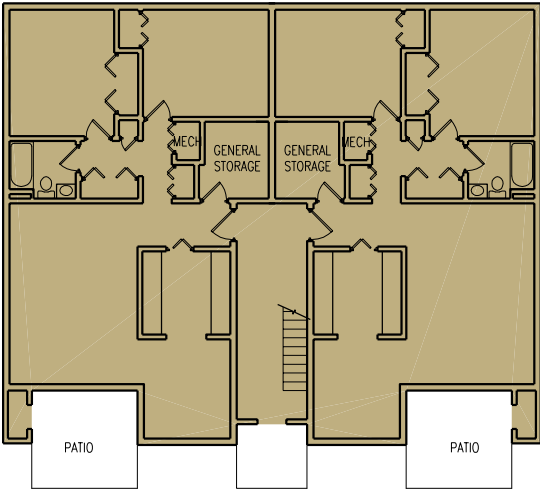

First Floor

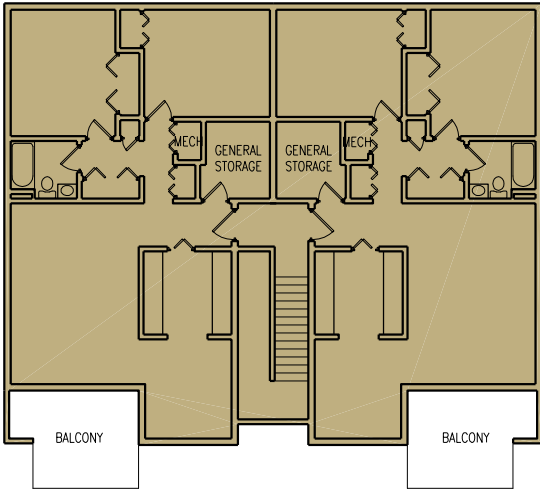


Second Floor

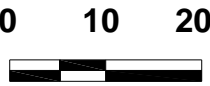


Redstone Arsenal


Existing Building Plan
Building 1421

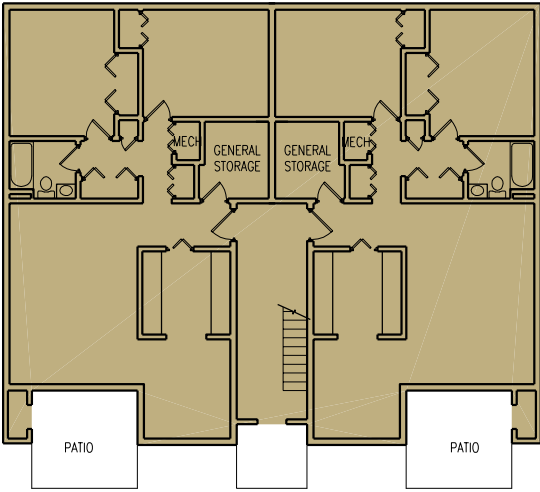

First Floor

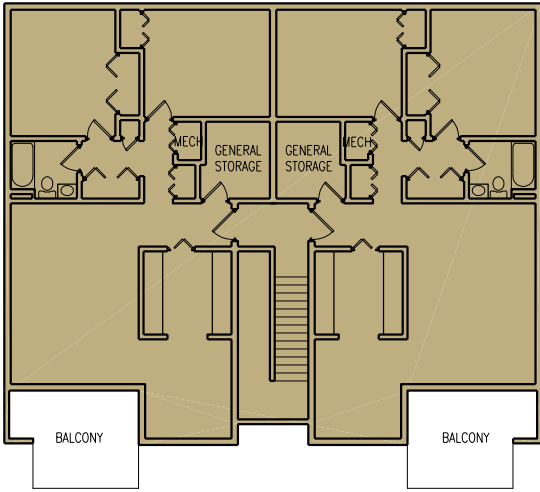


Second Floor

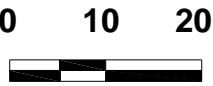


Redstone Arsenal


Existing Building Plan
Building 1422

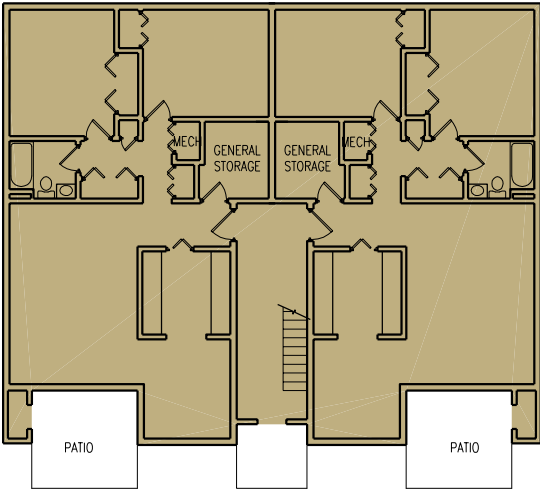

First Floor

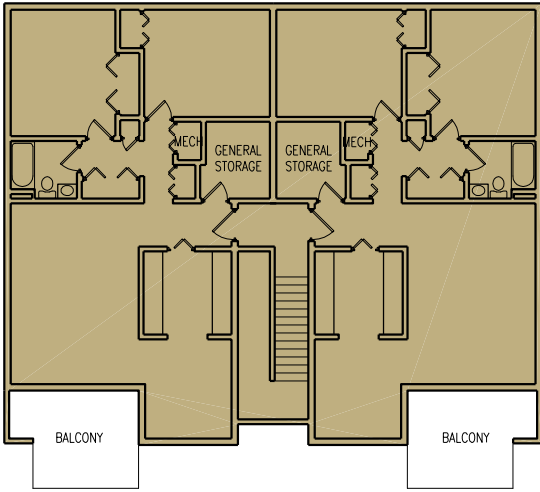


Second Floor

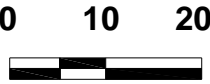


Redstone Arsenal


Existing Building Plan
Building 1426

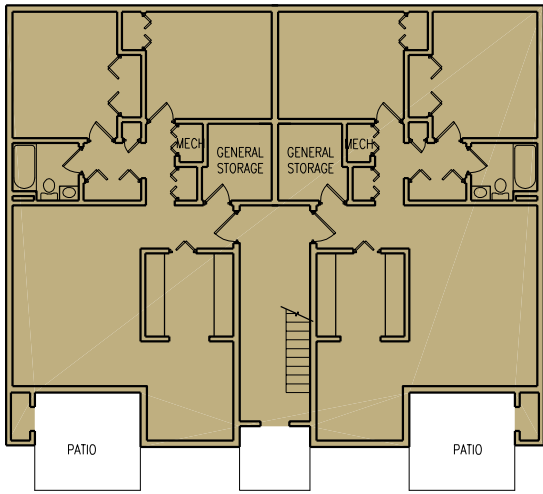

First Floor

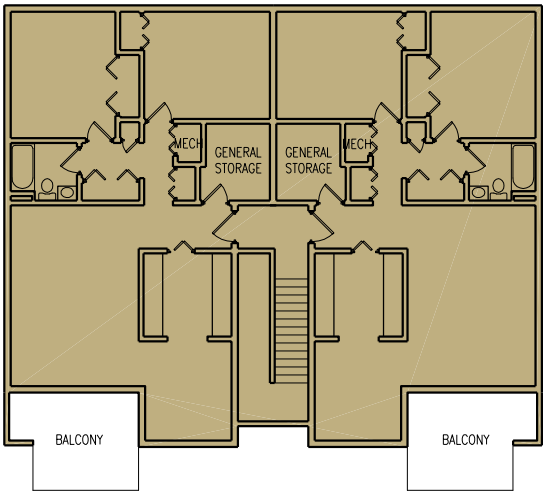


Second Floor

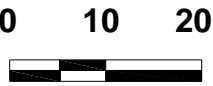


Redstone Arsenal


Existing Building Plan
Building 1427

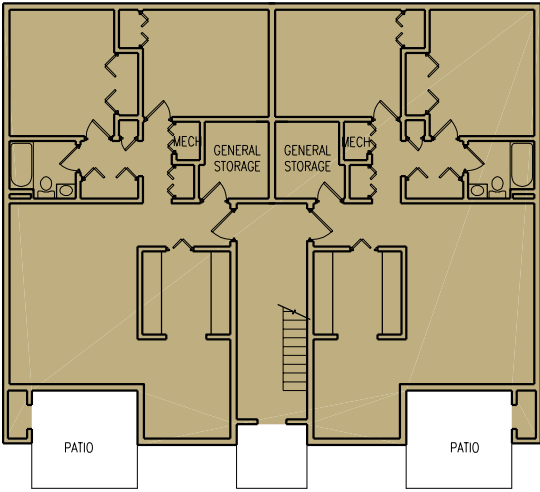

First Floor

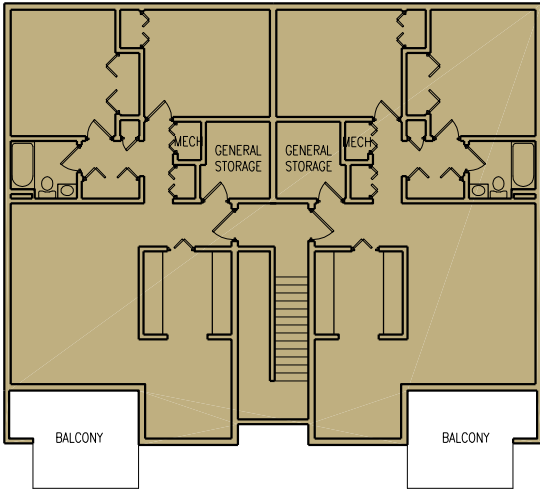


Second Floor

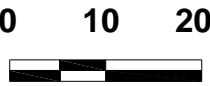


Redstone Arsenal


Existing Building Plan
Building 1433

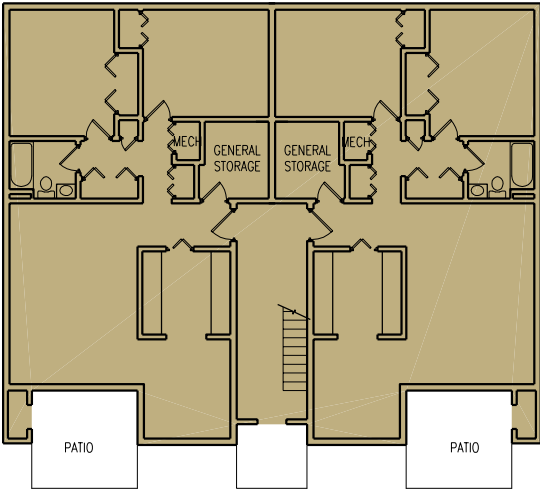

First Floor

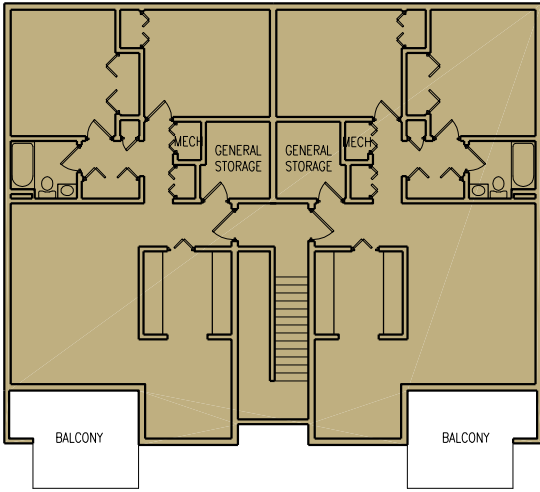


Second Floor

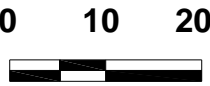


Redstone Arsenal


Existing Building Plan
Building 1434

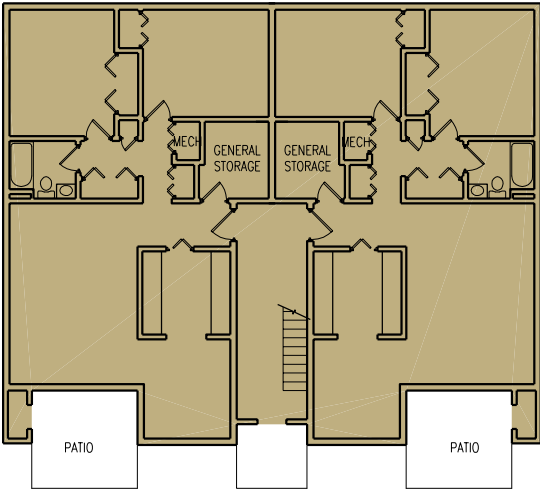

First Floor

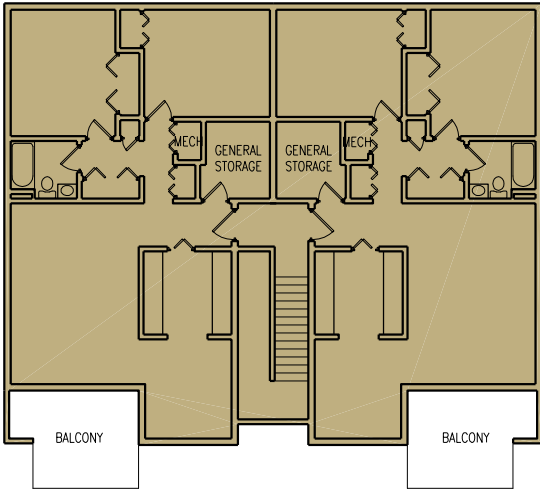


Second Floor

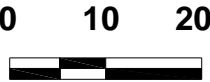


Redstone Arsenal


Existing Building Plan
Building 1436

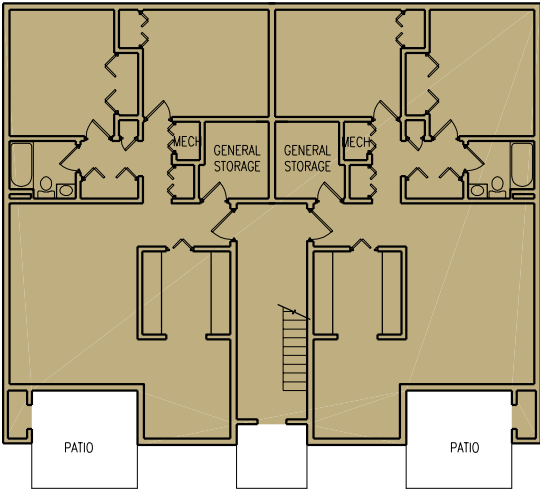

First Floor

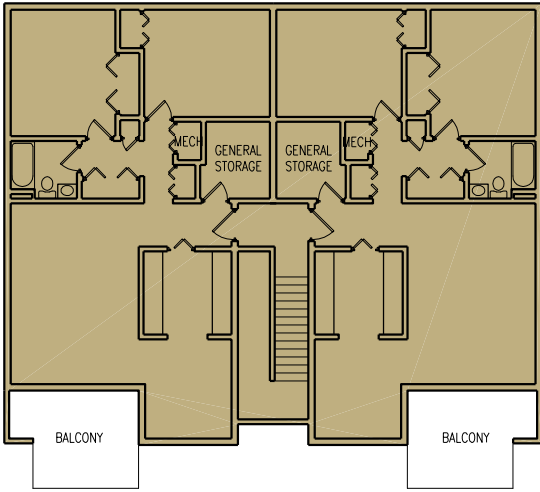


Second Floor

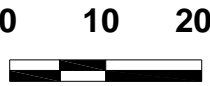


Redstone Arsenal

Existing Building Plan
Building 1437

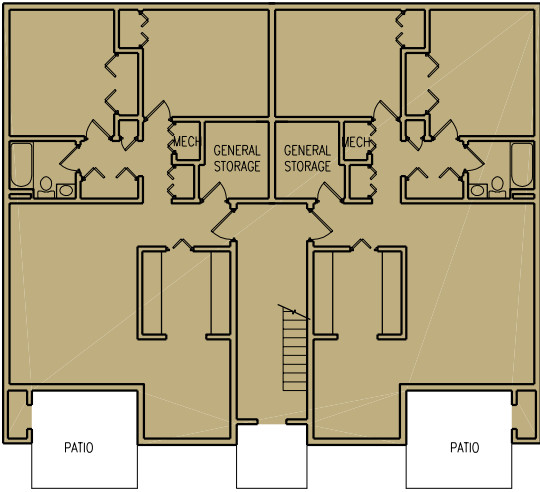

First Floor

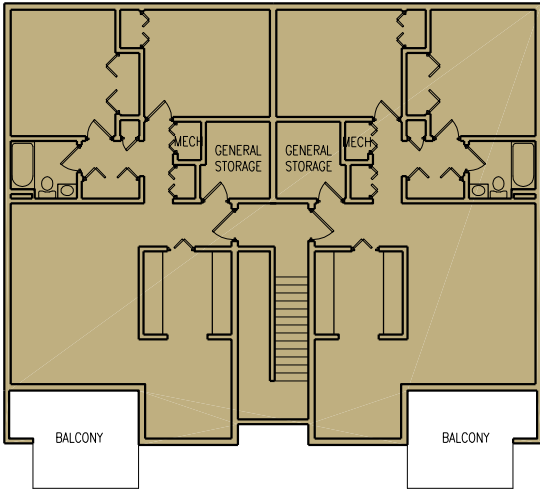

Second Floor

